

STRING AND BAND PATTERNS.

FIG. 1. FROM THE JAYA MANDIR, AMBER.

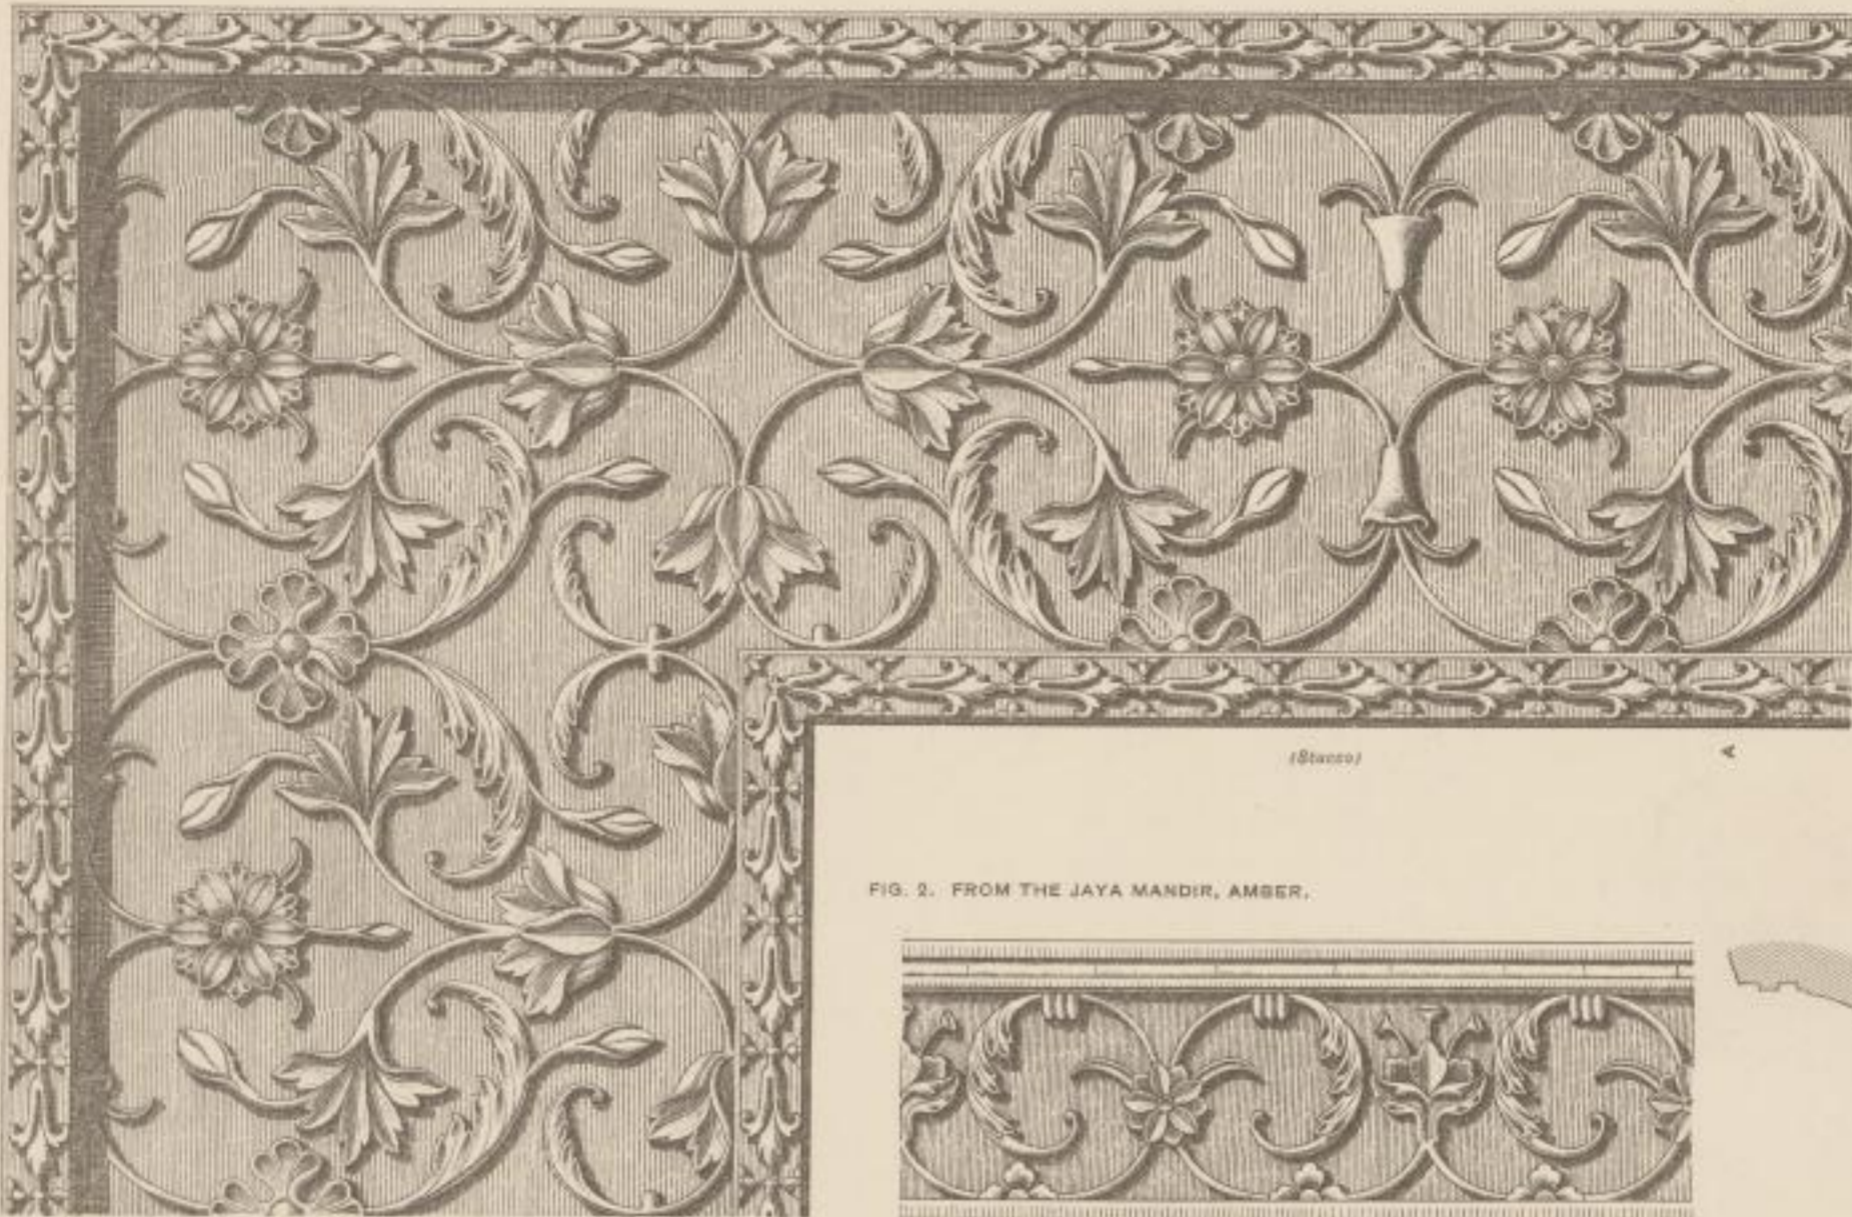


FIG. 2. FROM THE JAYA MANDIR, AMBER.



FIG. 3. FROM THE SUKH MANDIR, AMBER.


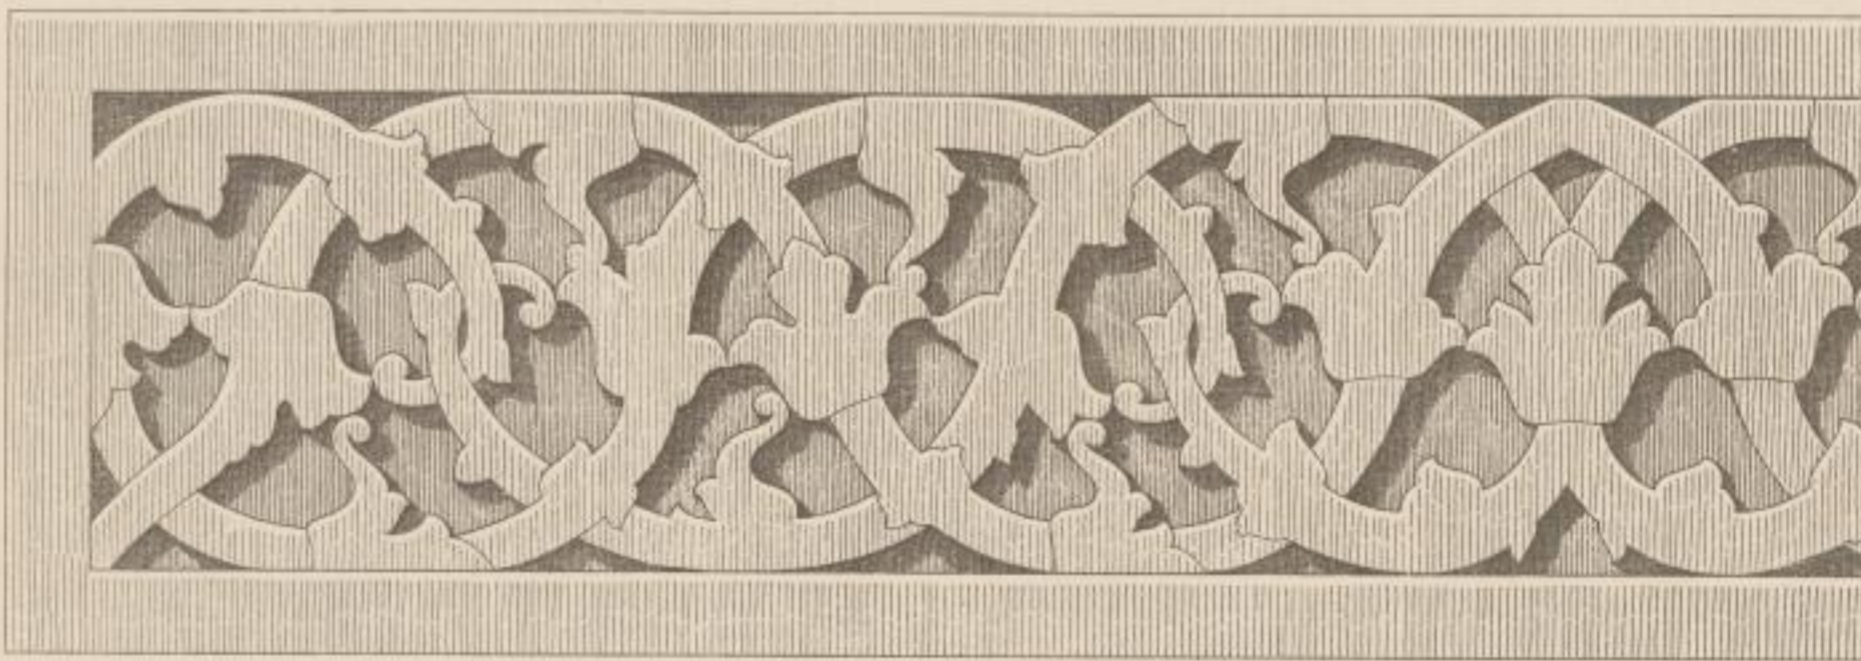


FIG. 4. FROM THE SUKH MANDIR, AMBER.

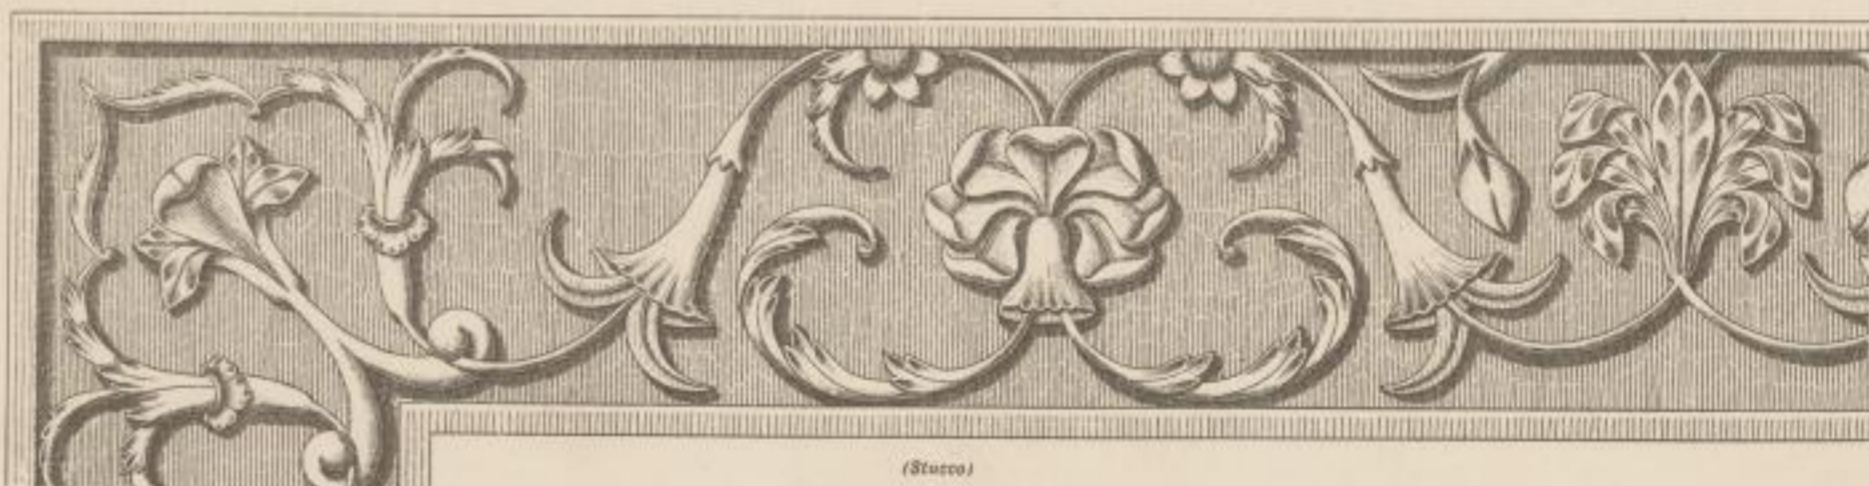

Scale 1 2 3 4 5 6 7 8 9 10 inches

JEYPORE PORTFOLIO OF ARCHITECTURAL DETAILS.

PREPARED UNDER THE SUPERVISION OF COLONEL S. S. JACOB, BOMBAY STAFF CORPS, ENGINEER TO THE JEYPORE STATE, AND LALA RAM BAKSHI, DRAFTSMAN, JEYPORE, AND PHOTO-LITHOGRAPHED BY W. BRIGGS, HANOVER STREET, PECKHAM, LONDON.



3532

1