


WALL AND SURFACE DECORATION.

FROM THE RAJU MASJID, NEAR THE QUTB, DELHI.



(Plaster)

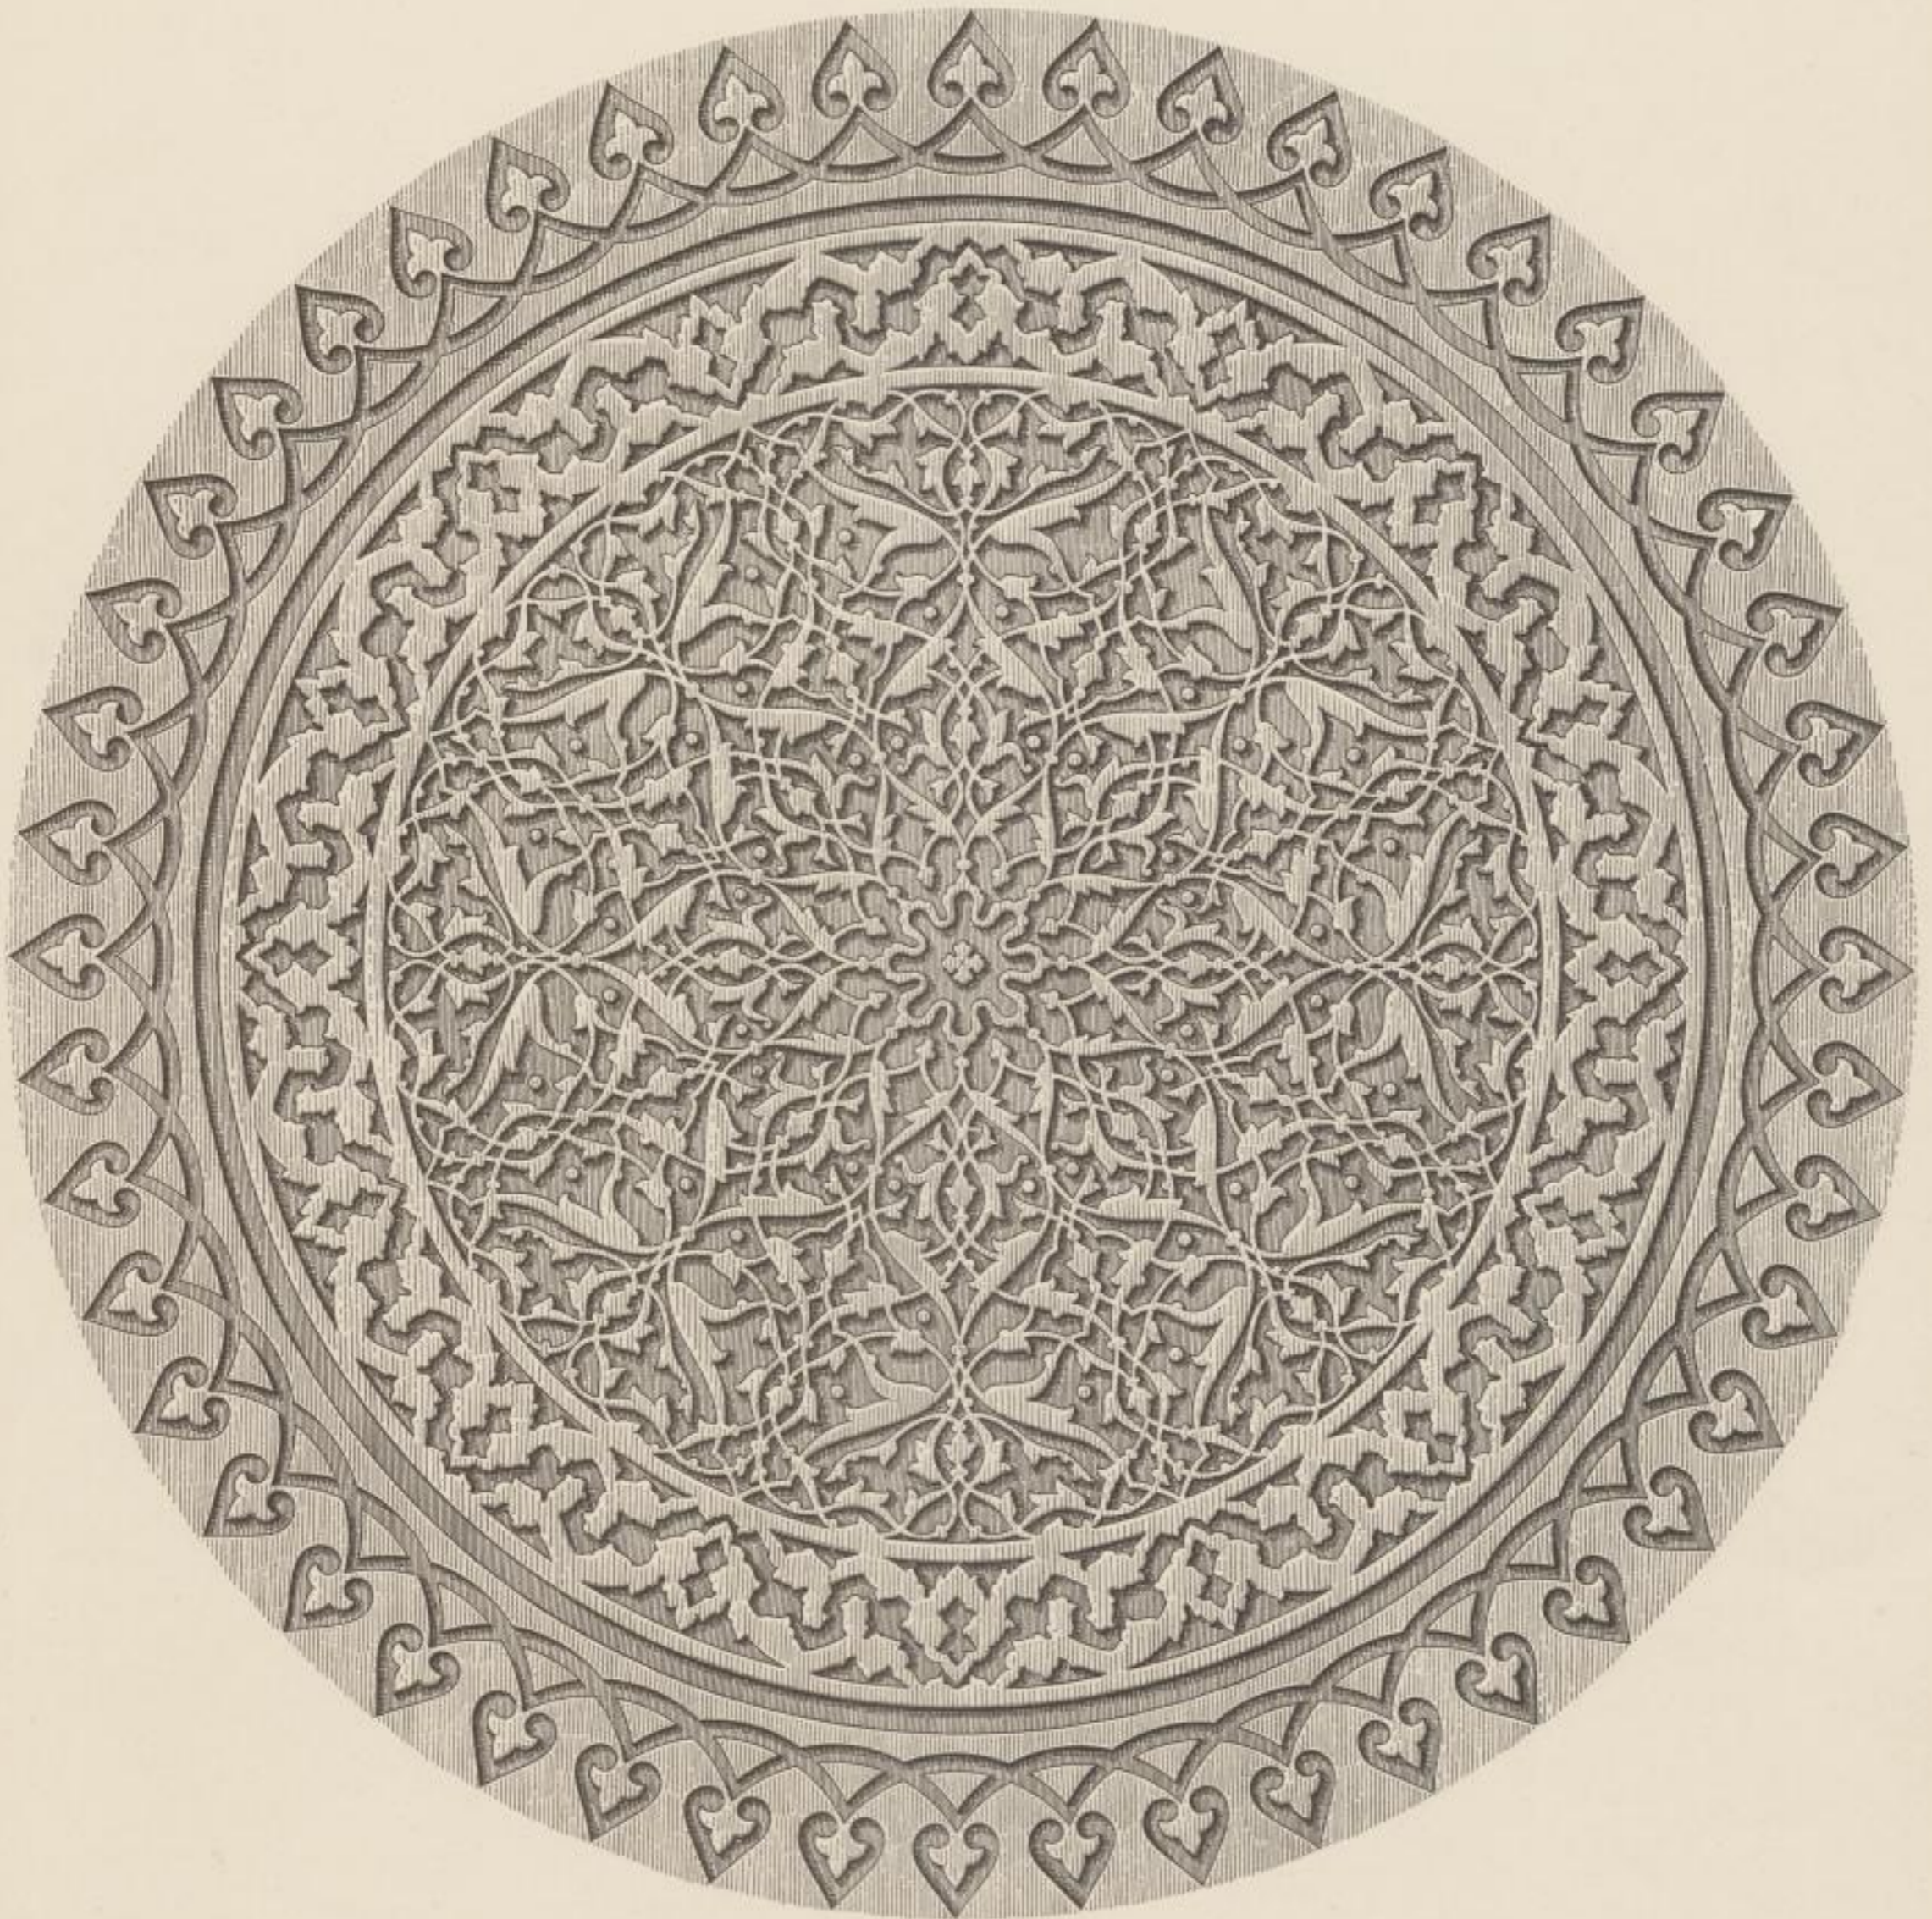

JEYPORE PORTFOLIO OF ARCHITECTURAL DETAILS.

PREPARED UNDER THE SUPERVISION OF COLONEL S. S. JACOB, INDIAN STAFF CORPS, ENGINEER TO THE JEYPORE STATE, AND LALA RAM BAKSHI, DRAFTSMAN, JEYPORE, AND PHOTO-LITHOGRAPHED BY W. GRIGOR, HANOVER STREET, PECKHAM, LONDON.

3532

Sri Narain and Unkar, del.

