


NEUE DAMPKESSEL-CONSTRUCTIONEN

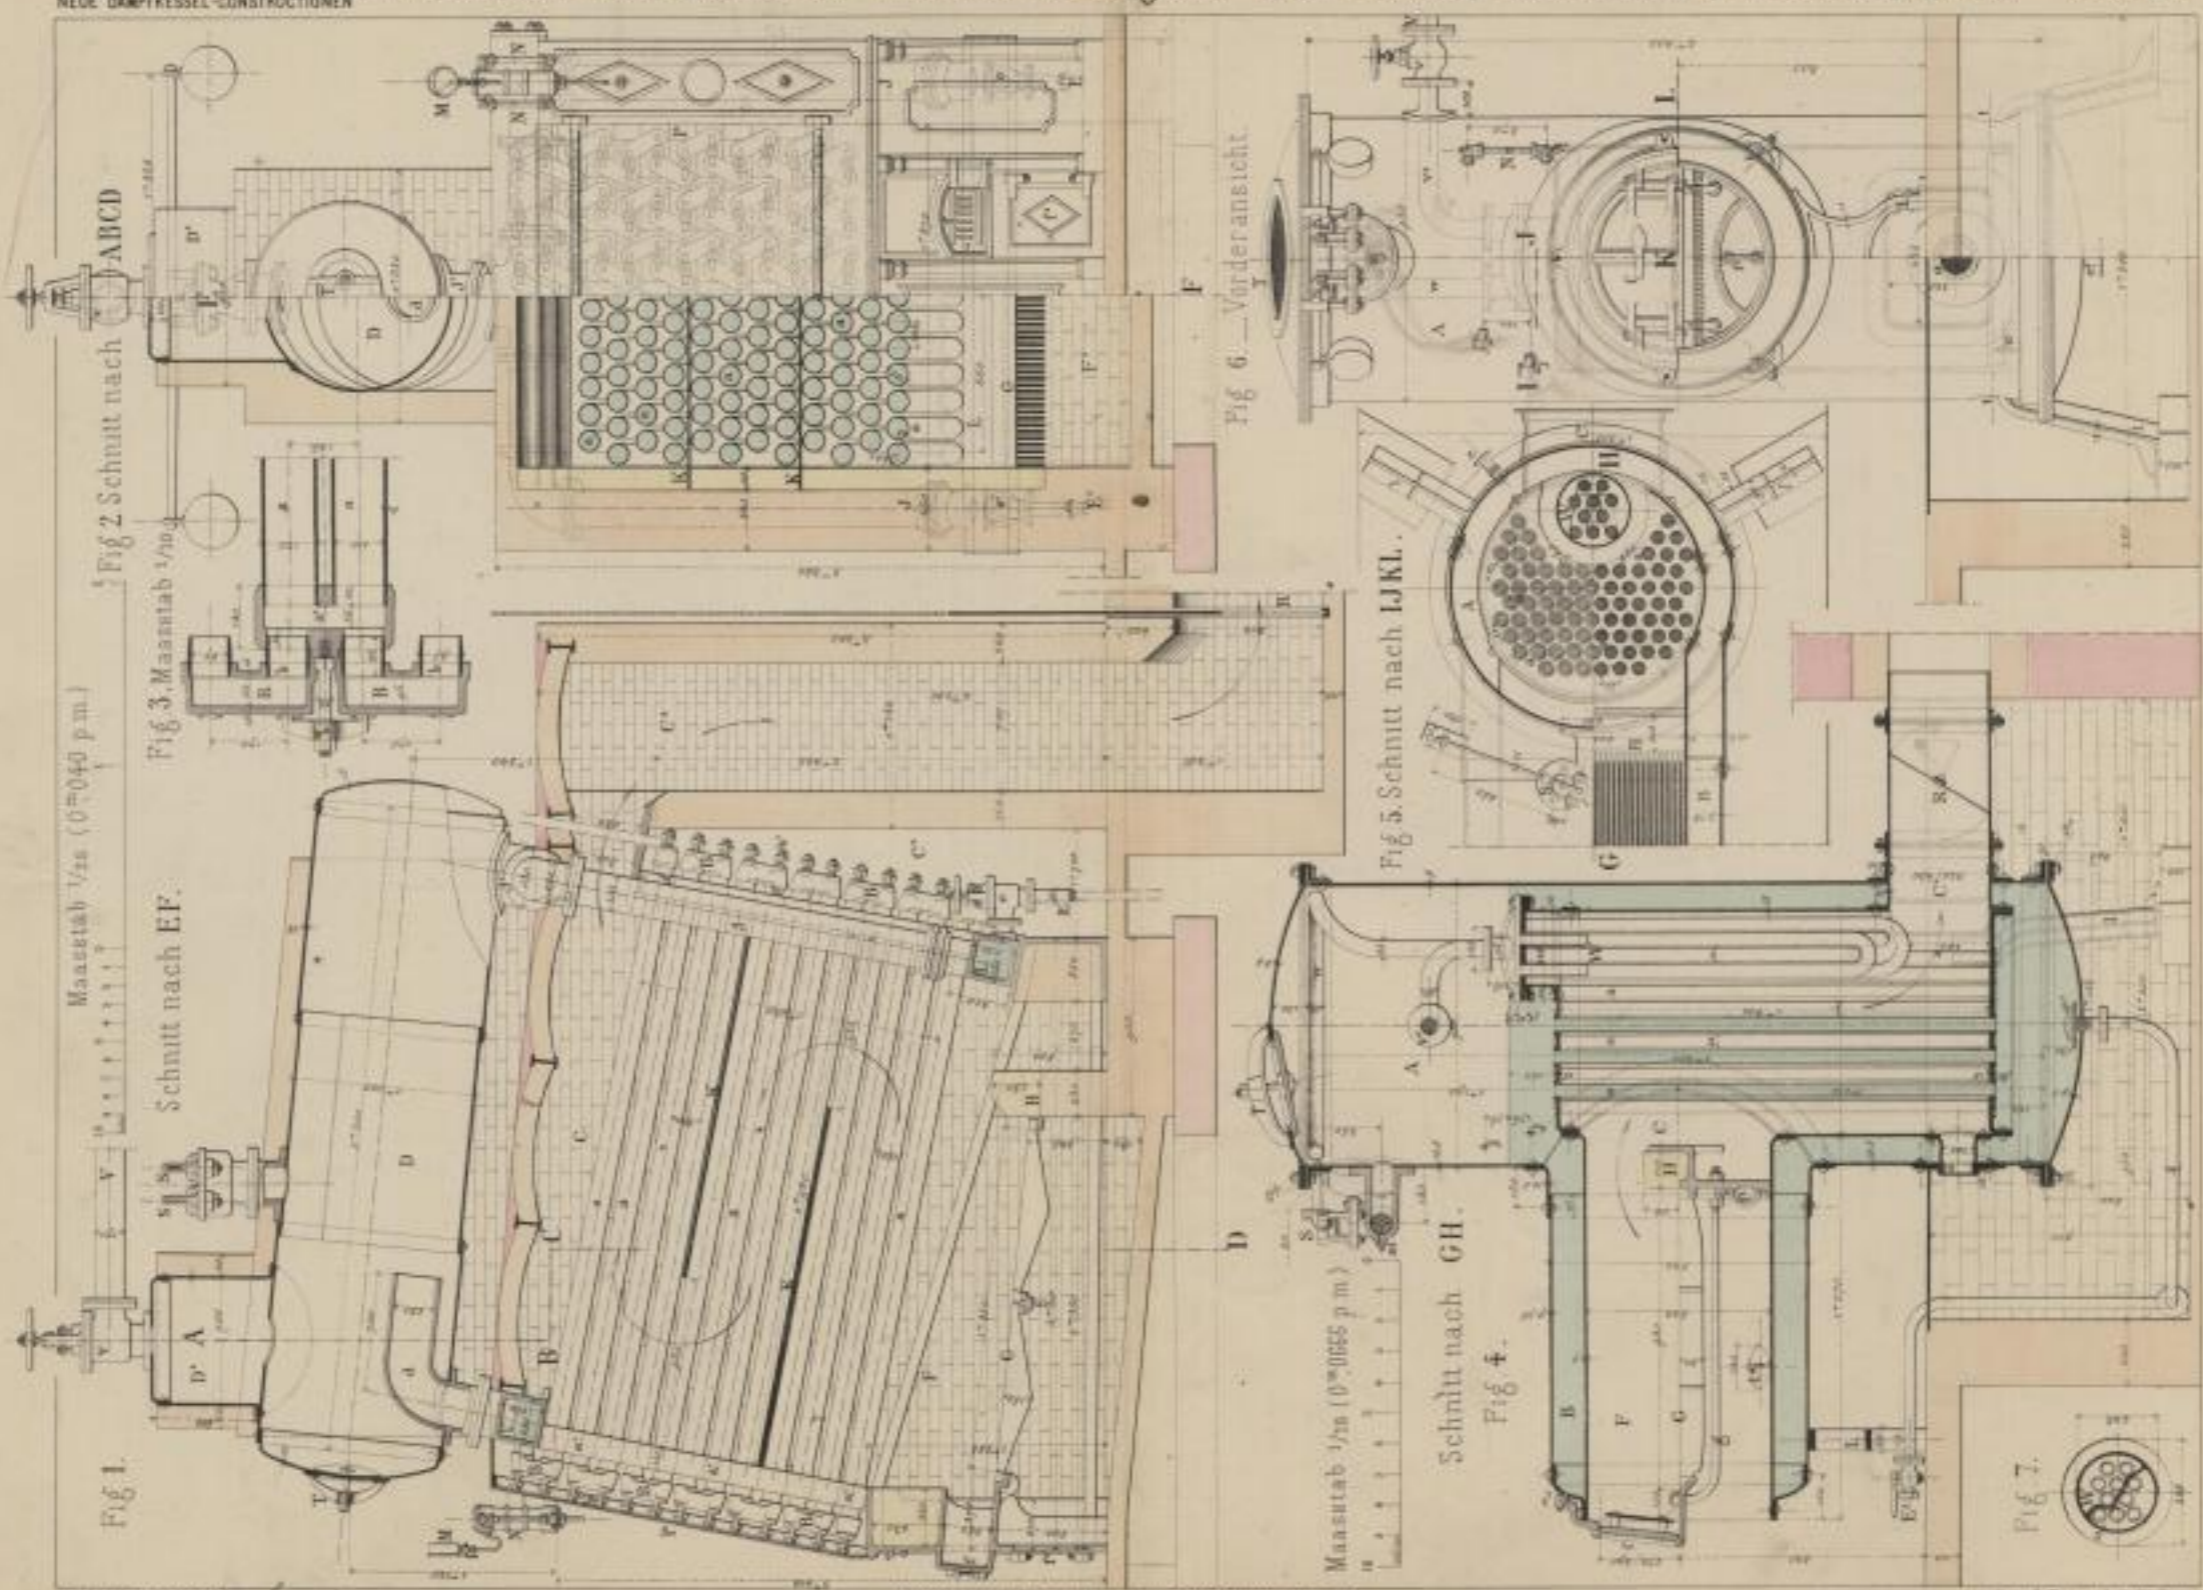

C. BERETTA & C. DESNOES.

G. KNAPP, Verlagsbuchhandlung, E. Nowak, Leipzig

Imp. E. Bernard & C^{ie} Paris