


Maasstab - 1:100

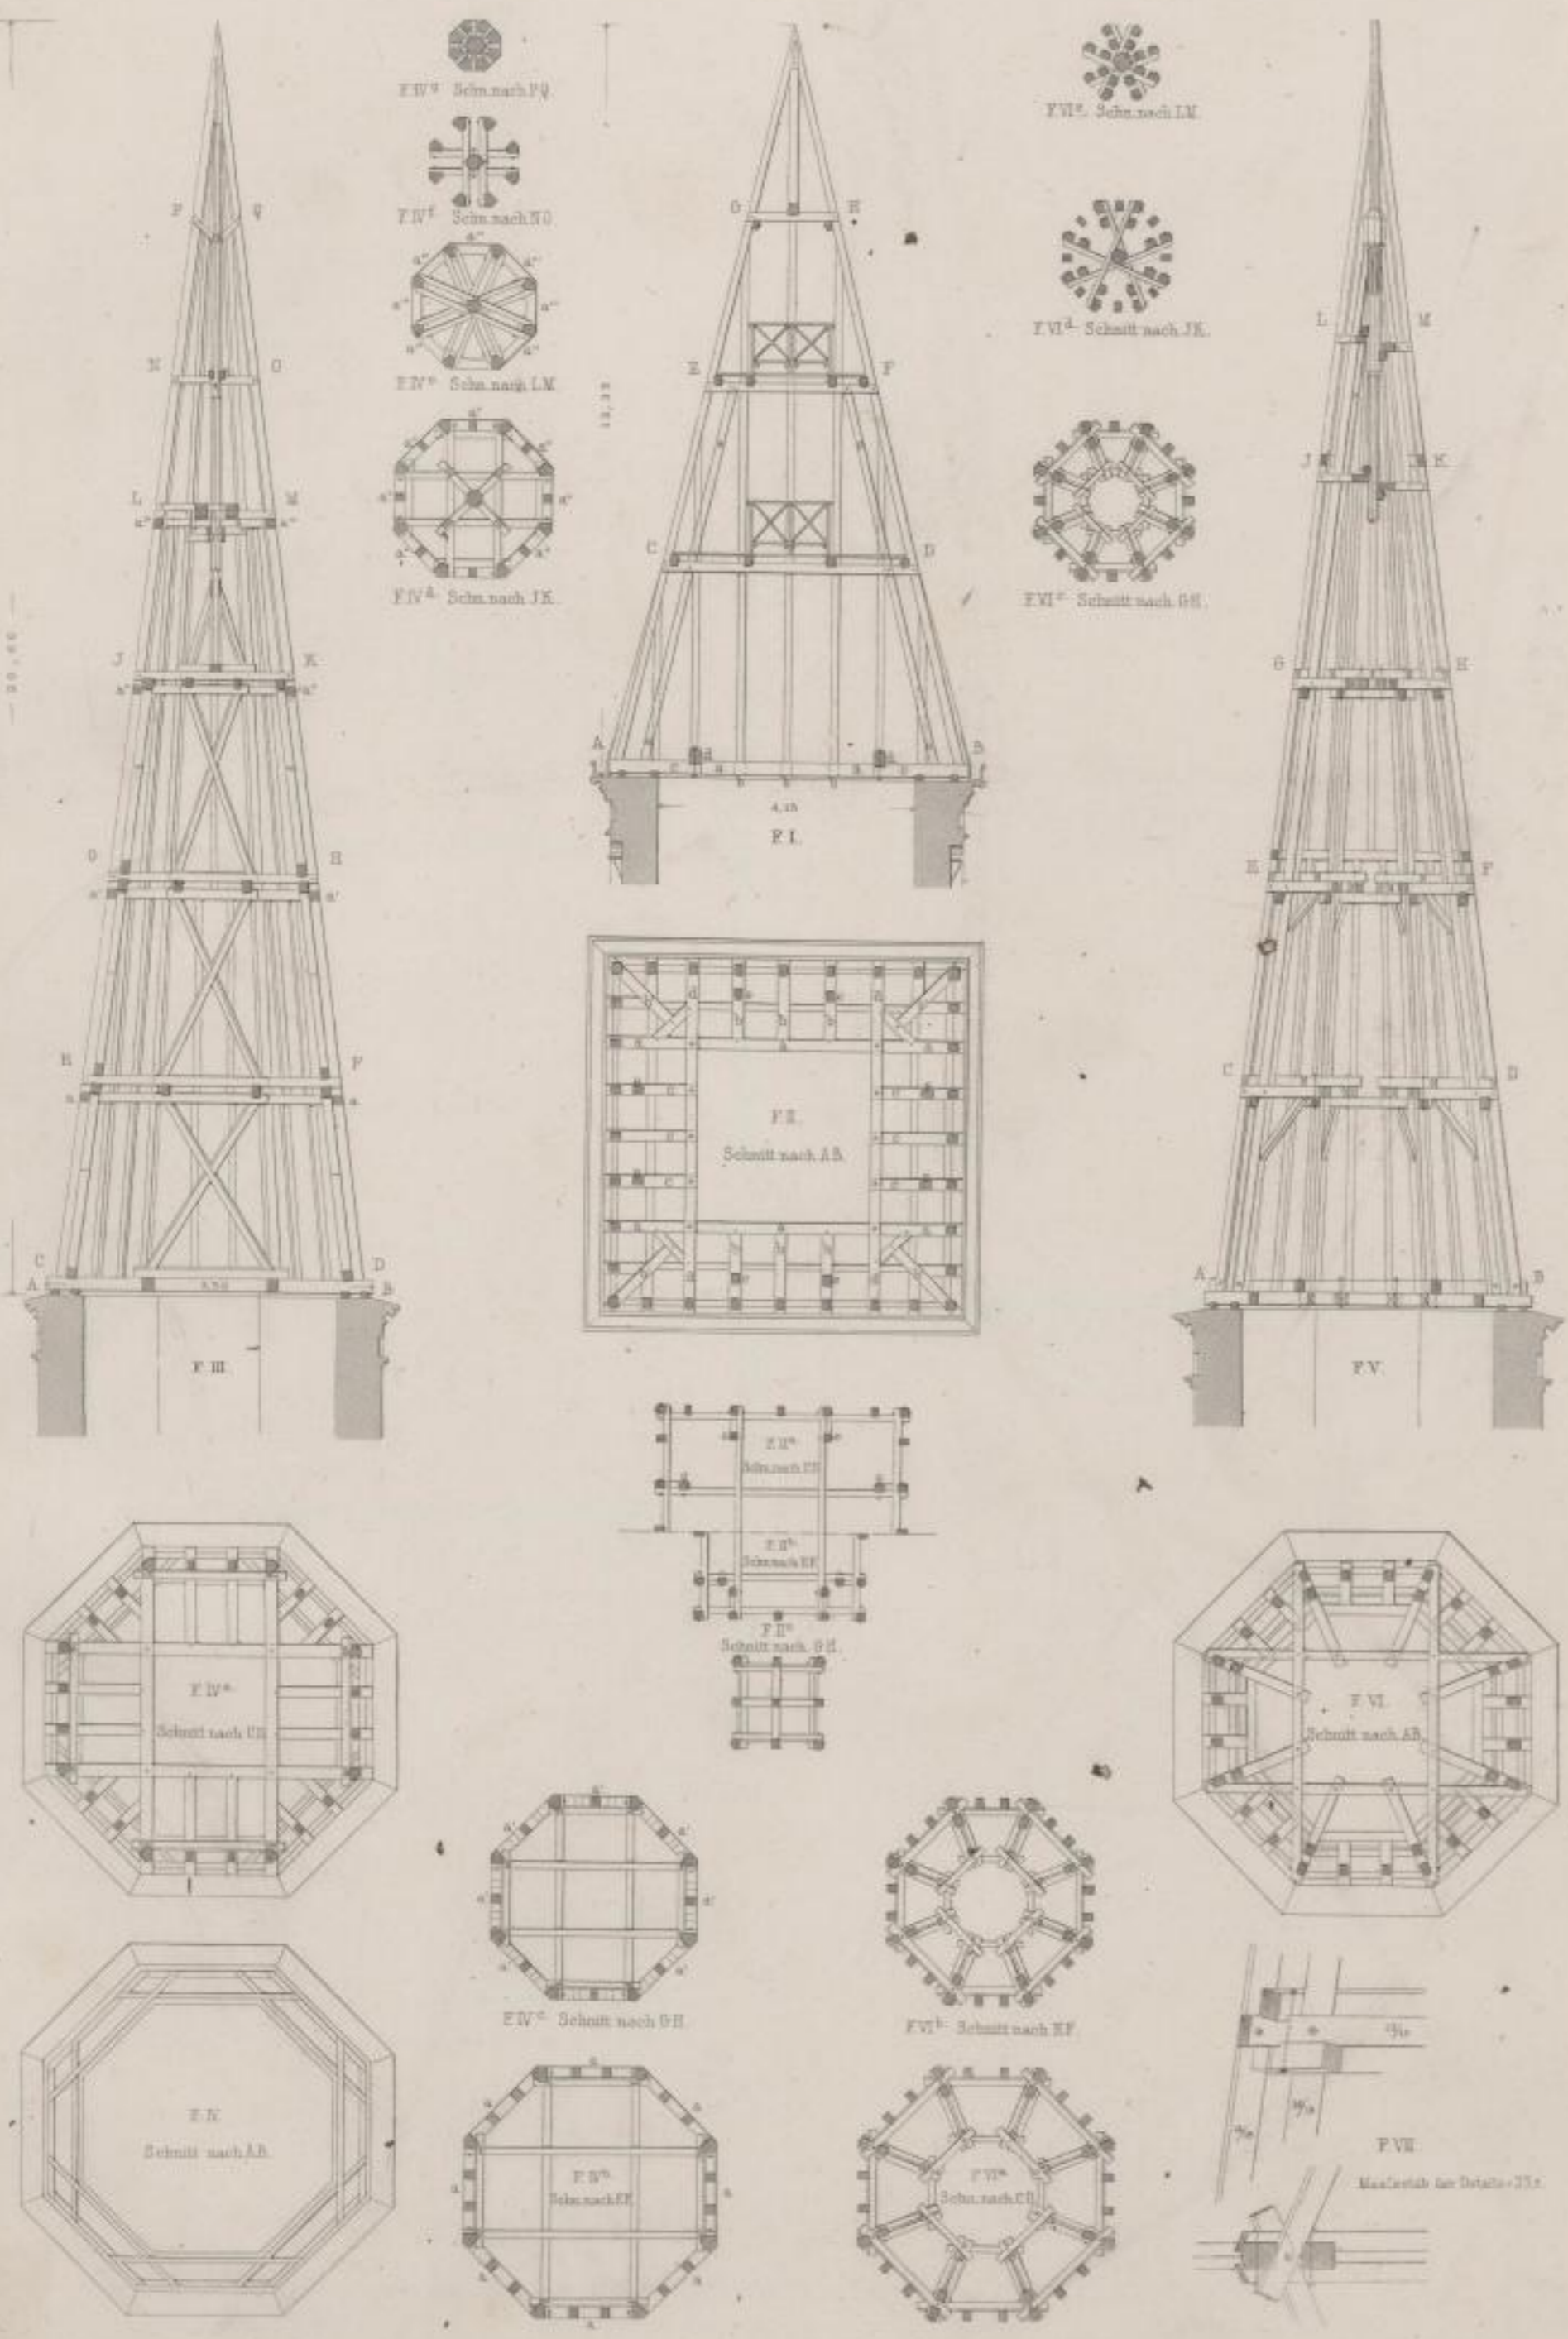

Ernst & Korn, Berlin.