

GEWINNUNG DER STEINKOHLEN.

Die Flözgrube, in Schlesien.

Fig. 2. Durchschnitt nach der Linie AB Fig. 1.



Fig. 1. General Grundriß nach dem Linien ABC der Fig. 1.

Maaßstab für die Figuren 1 und 2.







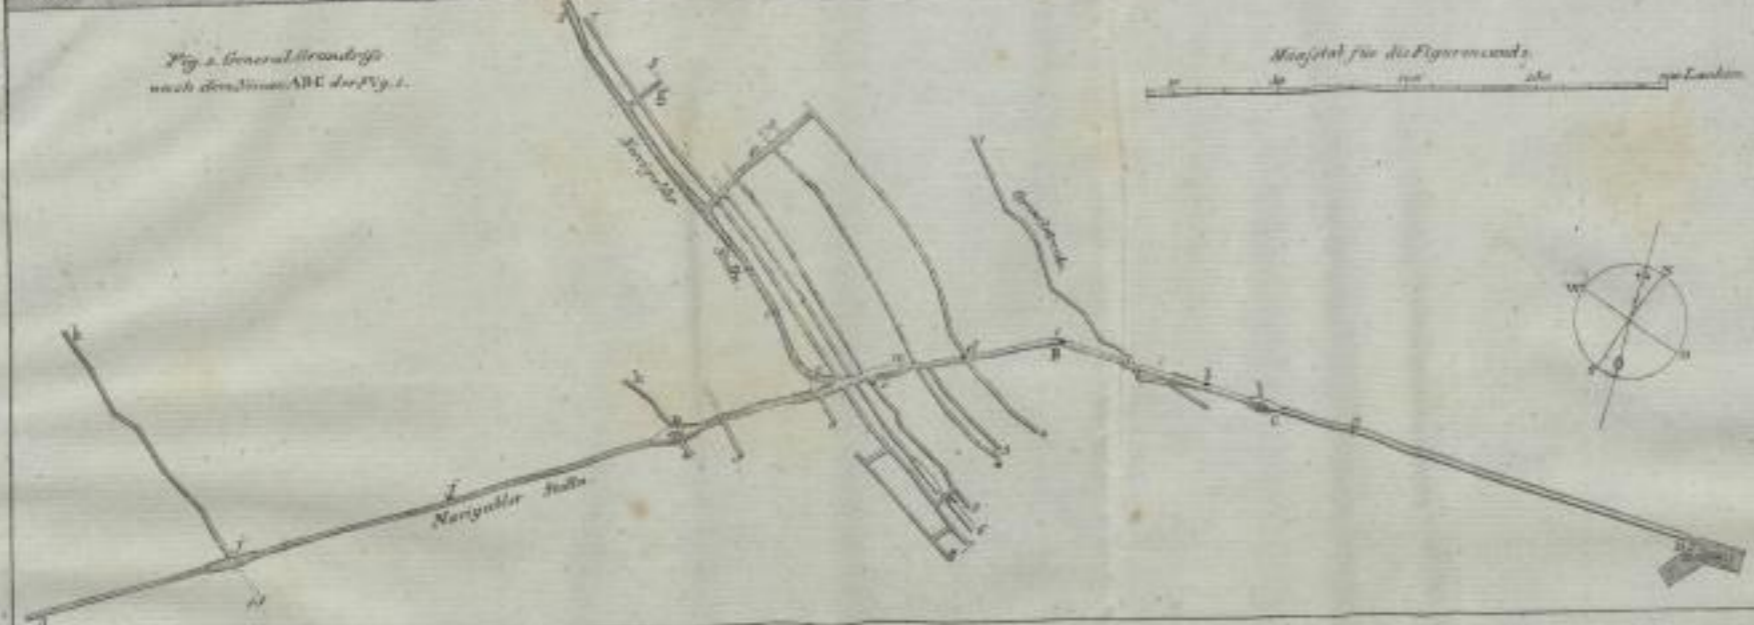




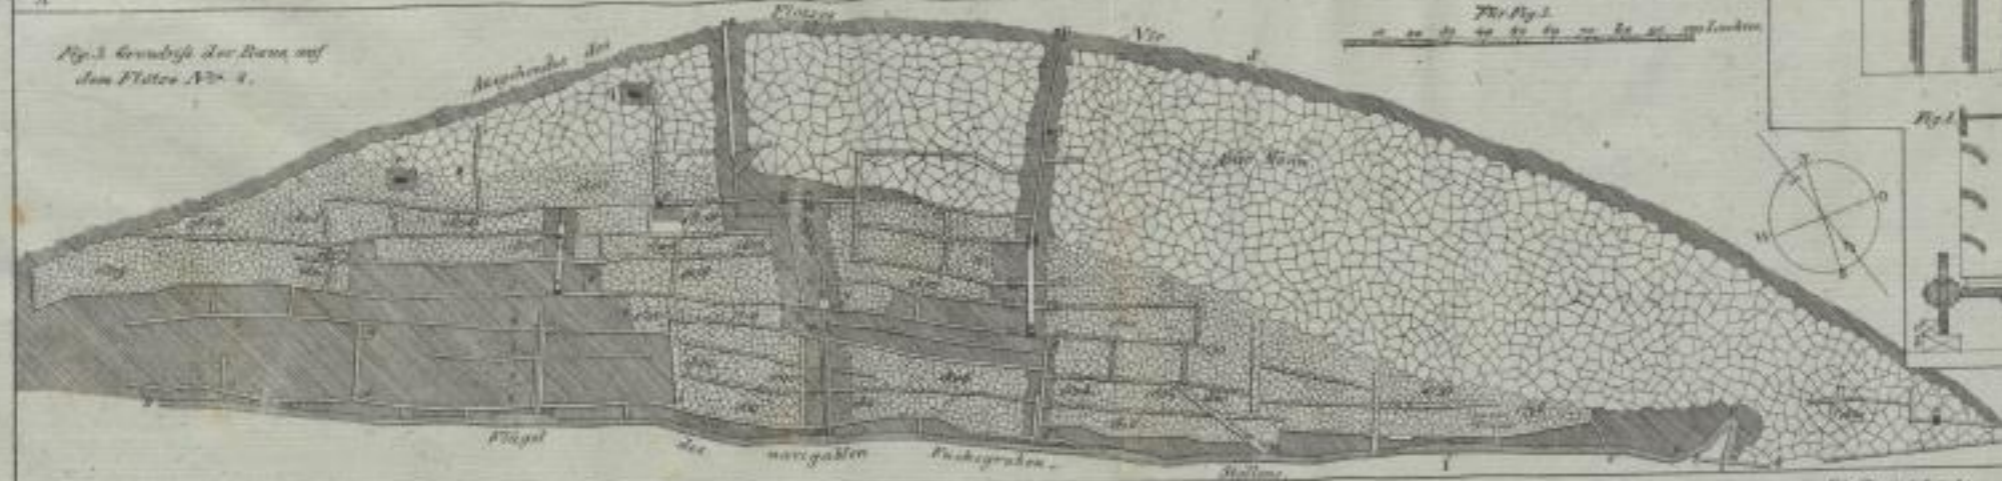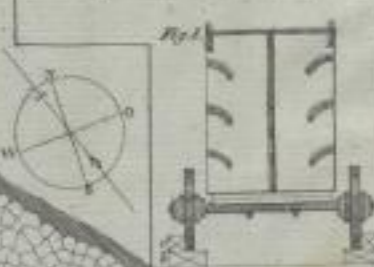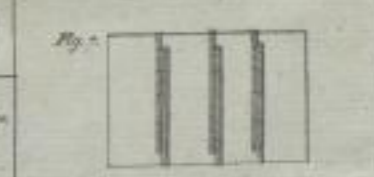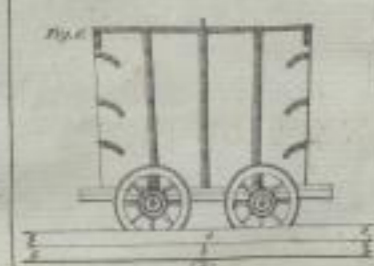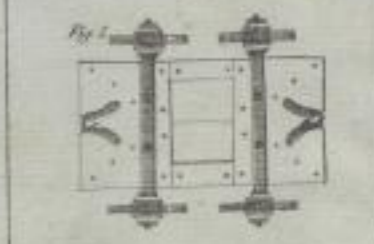

Englischer Wagen.

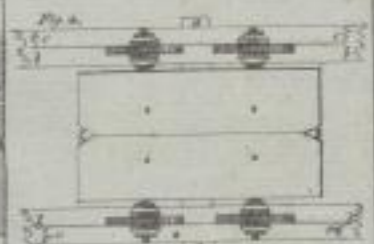


