


STRING AND BAND PATTERNS.

FIG. 1. FROM THE QUTB, DELHI.

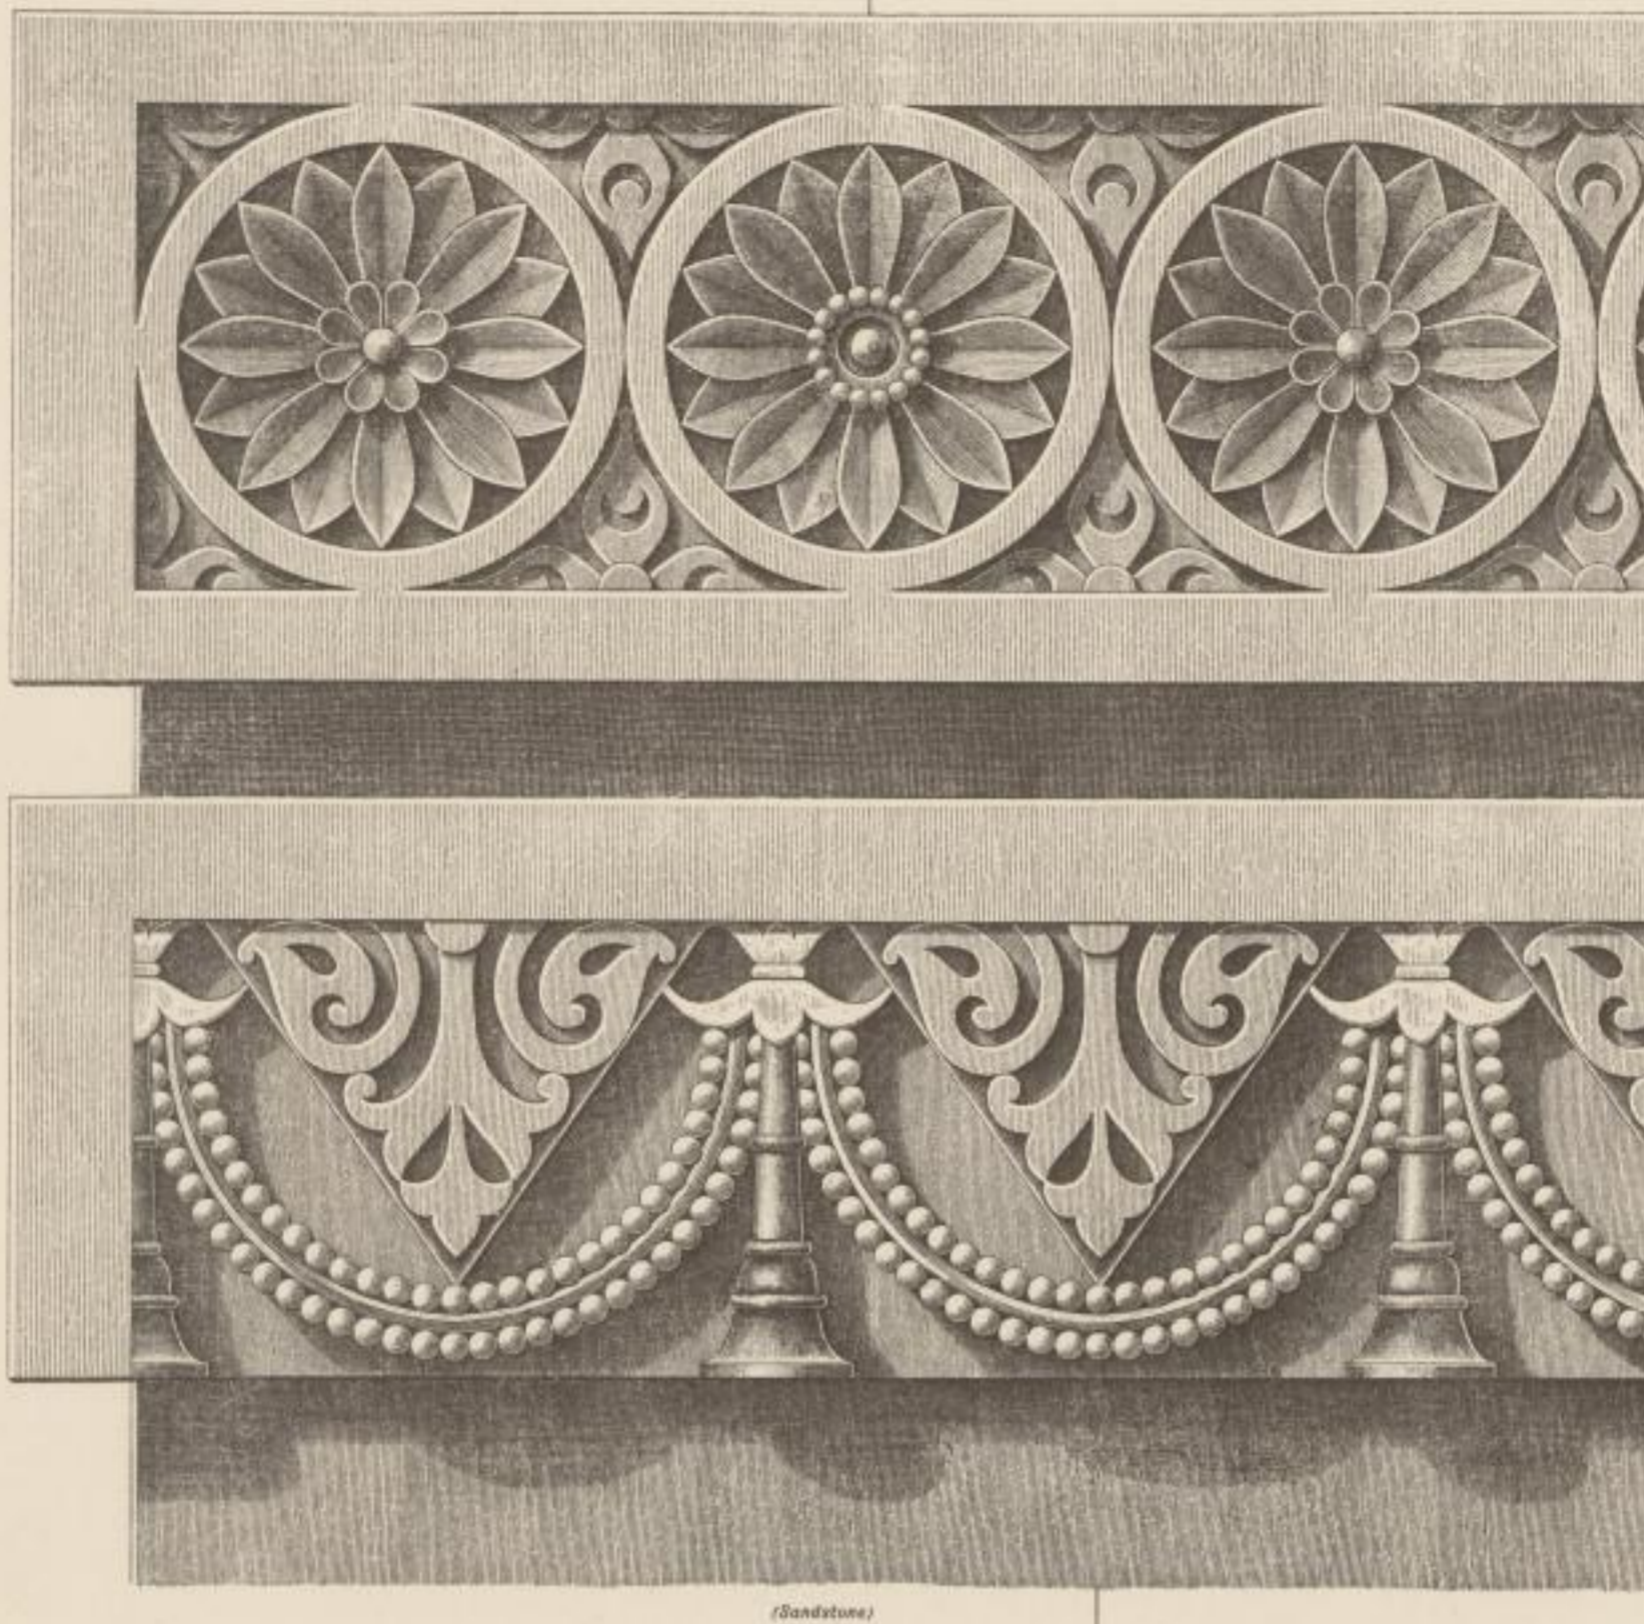

(Sandstone)

SECTION ON A B.

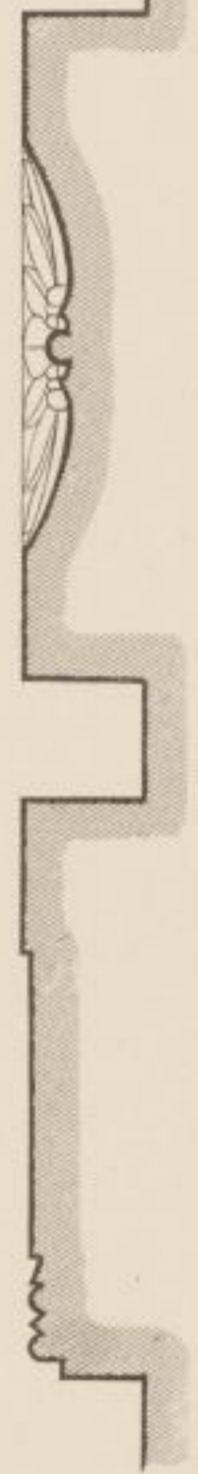


FIG. 2. FROM MASJID FIRUZ SHAH, PURANA KILA, DELHI.



(Sandstone)

SECTION ON C D.



Scale 1 2 3 4 5 6 7 8 9 inches

JEYPORE PORTFOLIO OF ARCHITECTURAL DETAILS.

PREPARED UNDER THE SUPERVISION OF COLONEL S. S. JACOB, BOMBAY STAFF CORPS, ENGINEER TO THE JEYPORE STATE, AND LALA RAM HAKSHI, DRAFTSMAN, JEYPORE, AND PHOTO-LITHOGRAPHED BY W. GRIGGS, HANOVER STREET, FECKHAM, LONDON.



3532

1