


Schlechtes Säulenwerk der Corinthia.

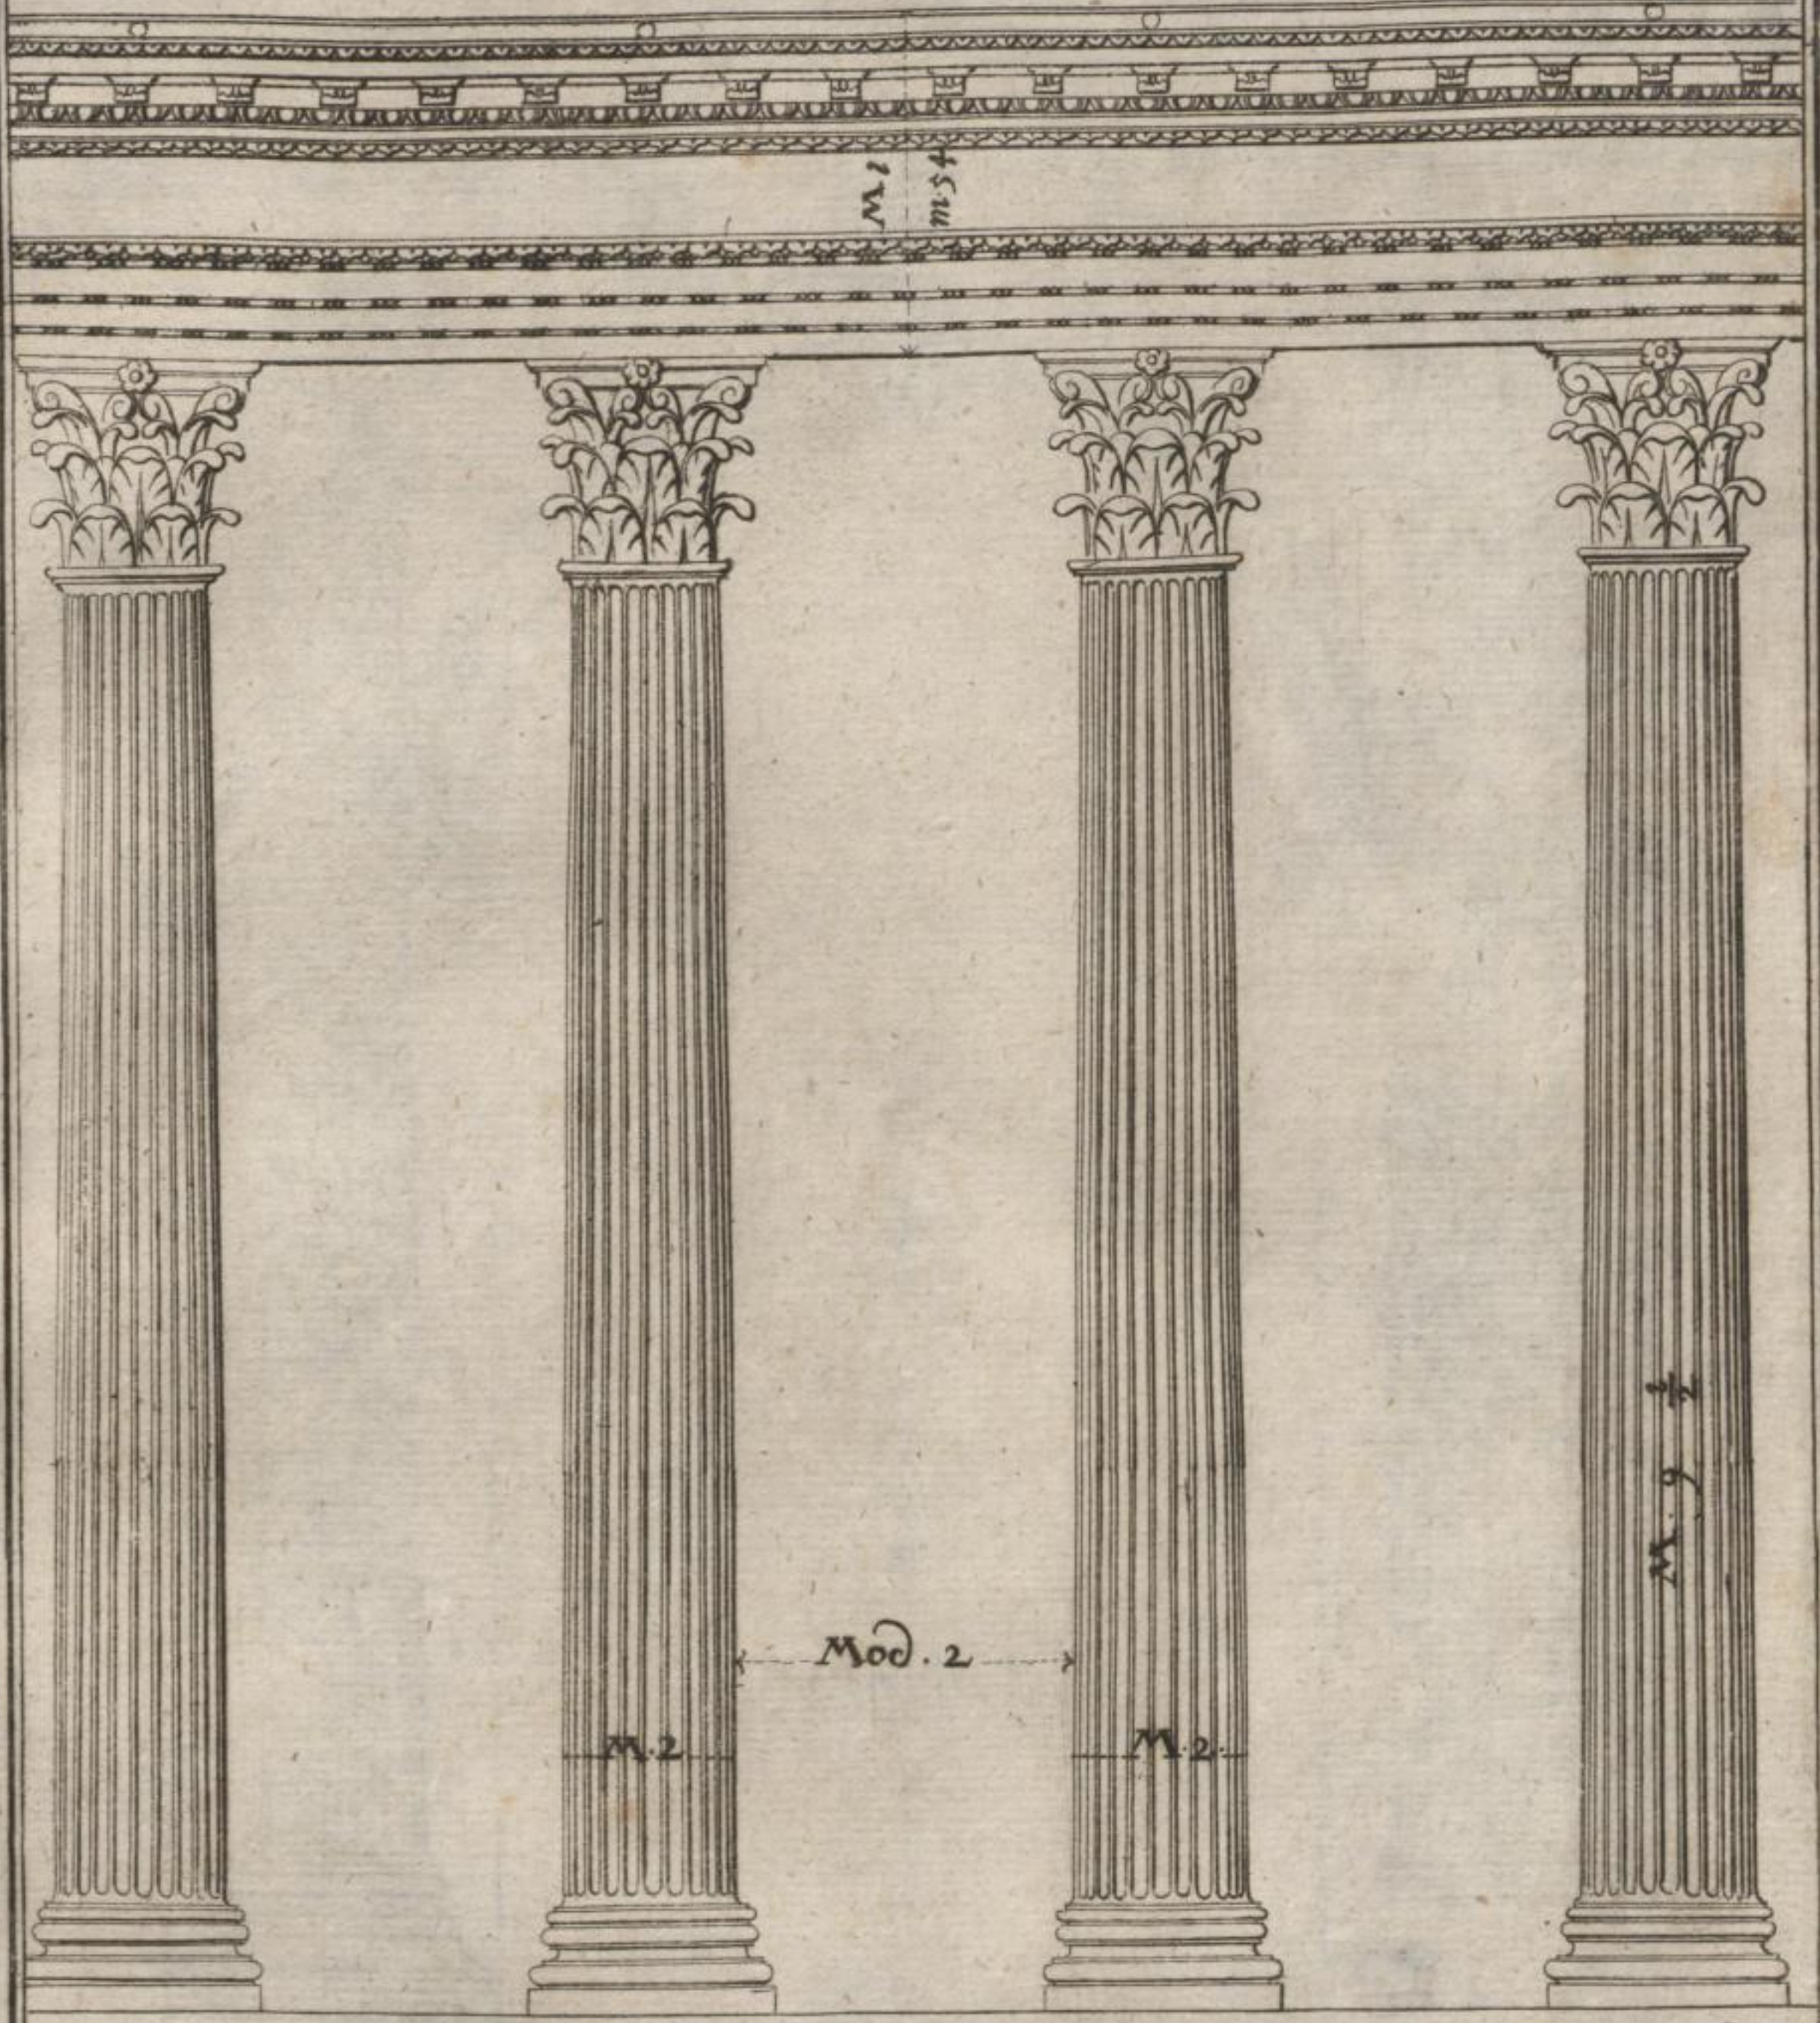

M. 9 1/2



M. 2

M. 2