

Fig. 5. Sockelprofile.

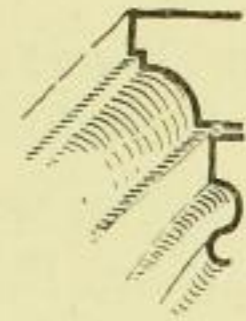


Fig. 6.
Profil der Deckplatte.

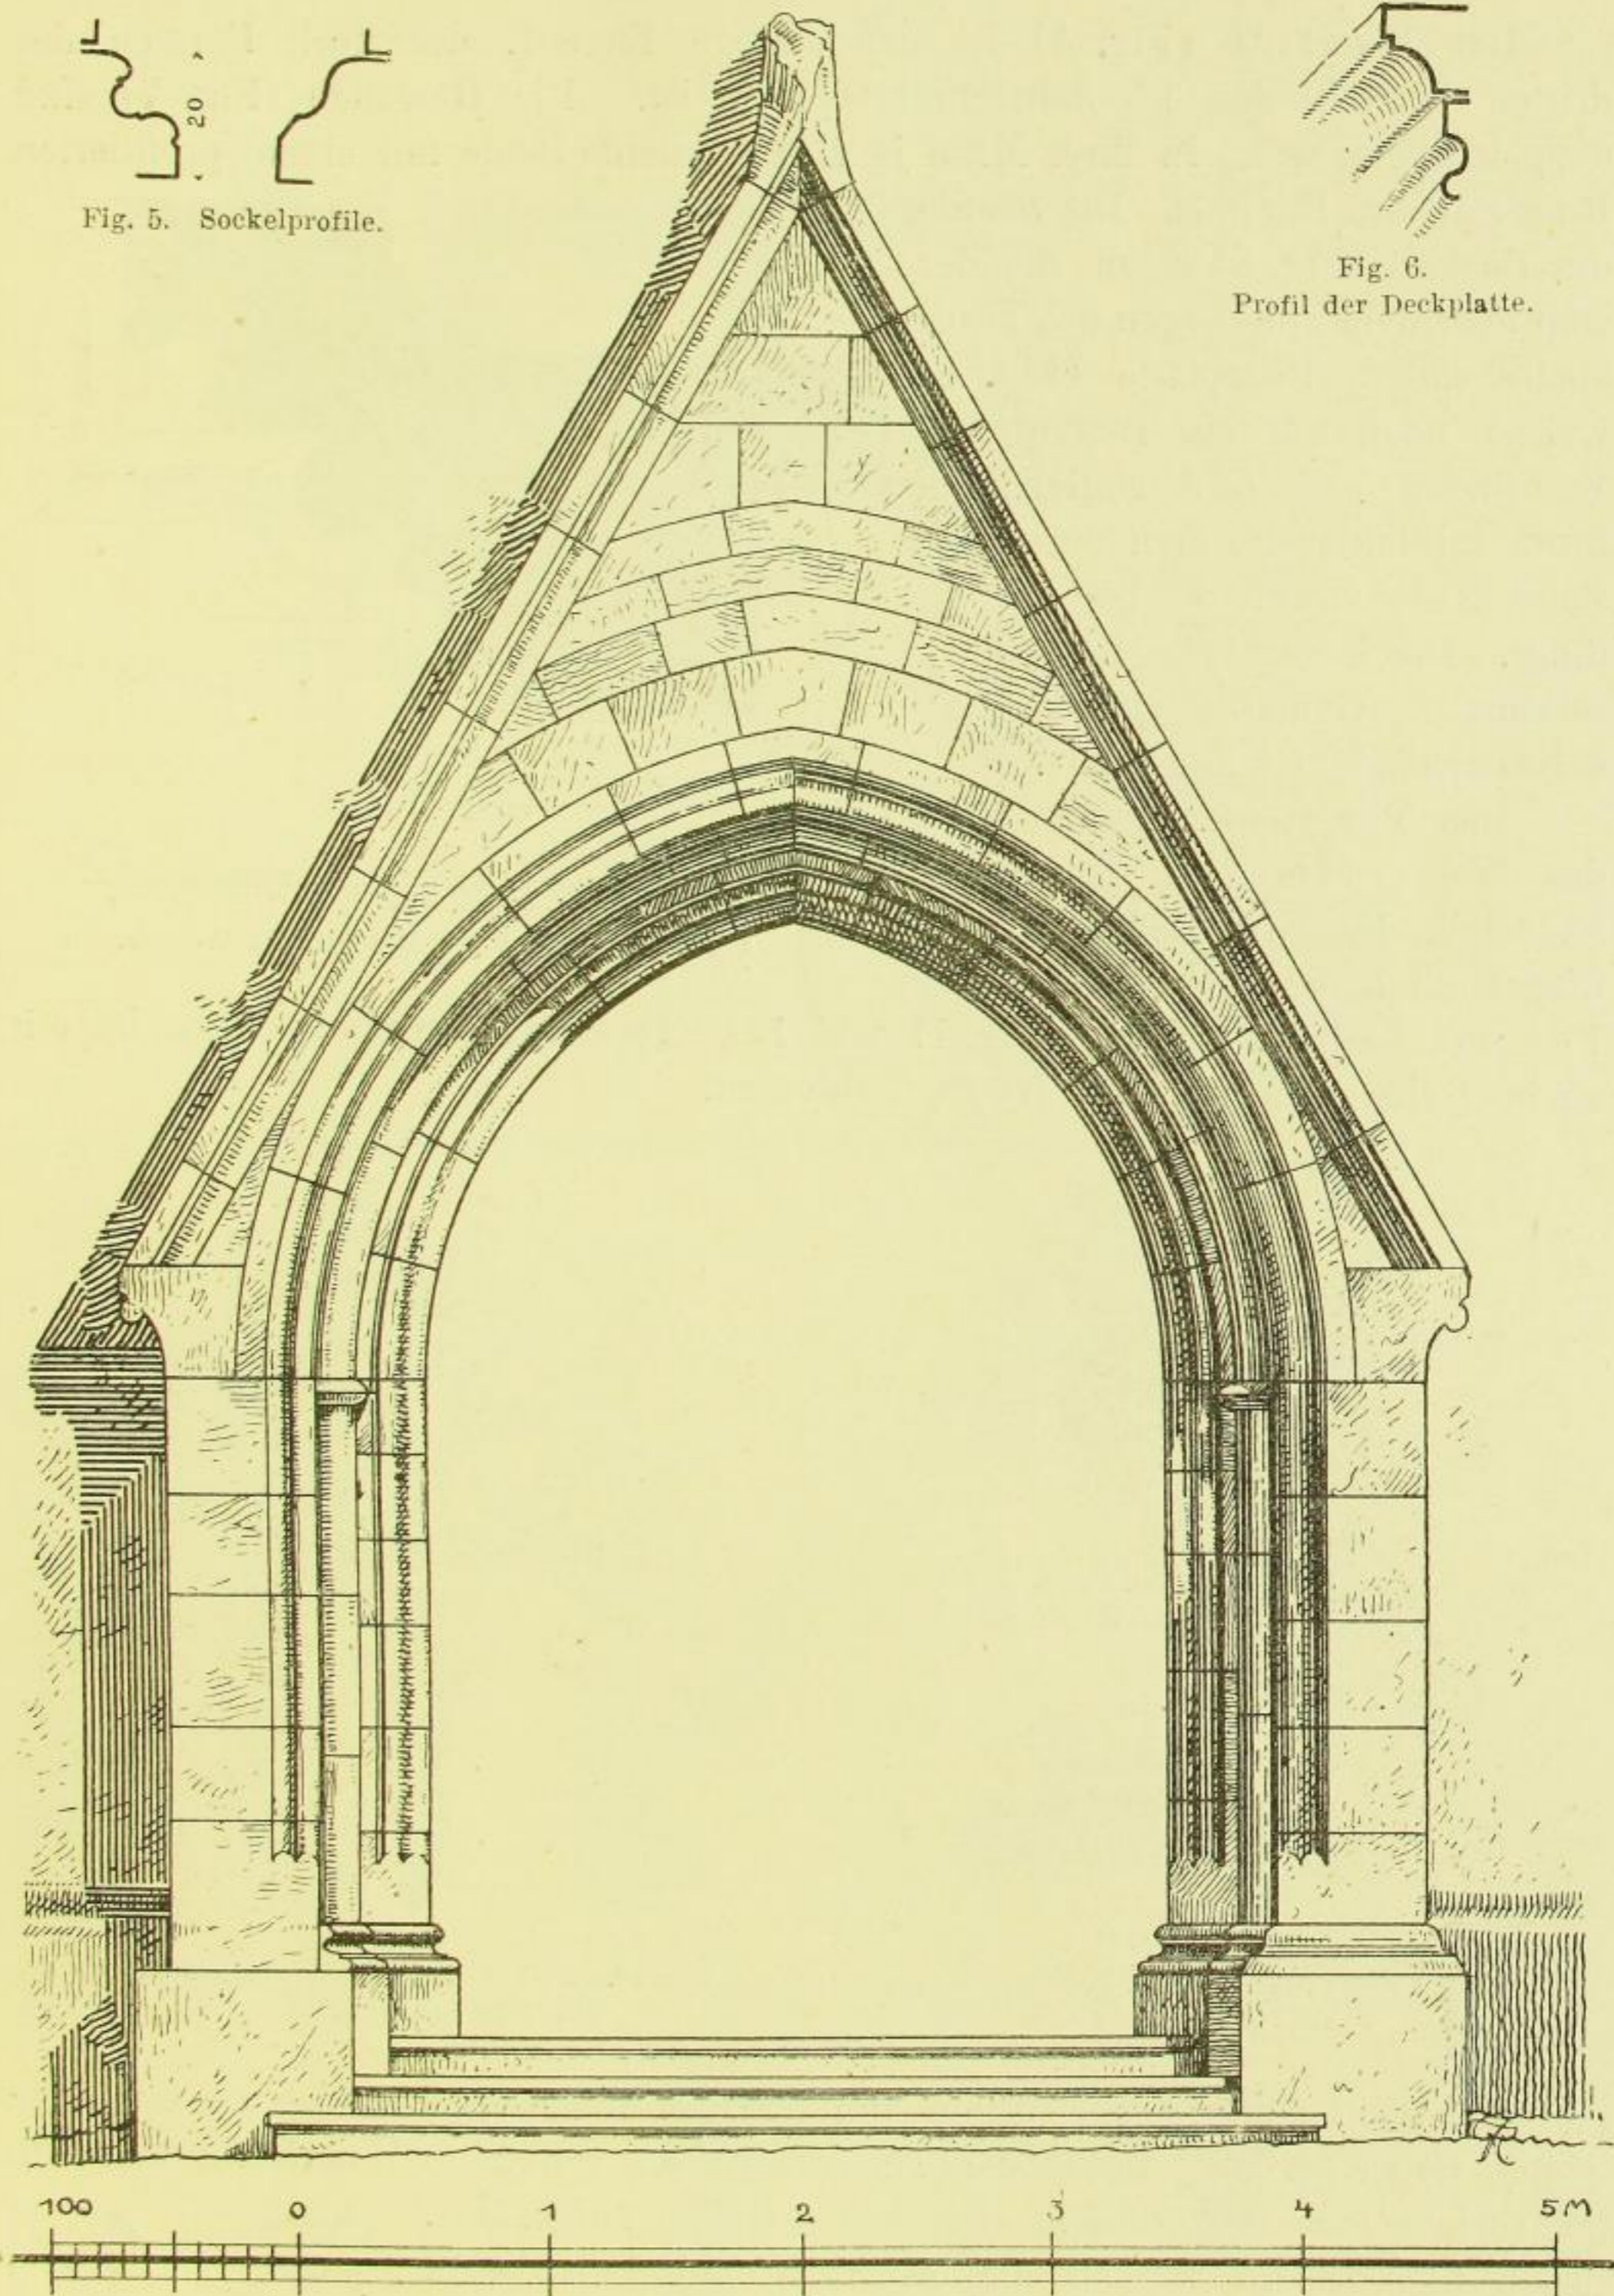


Fig. 4. Dom St. Peter, Westtor.