


### Neue Pressluftanlagen. (1-6)

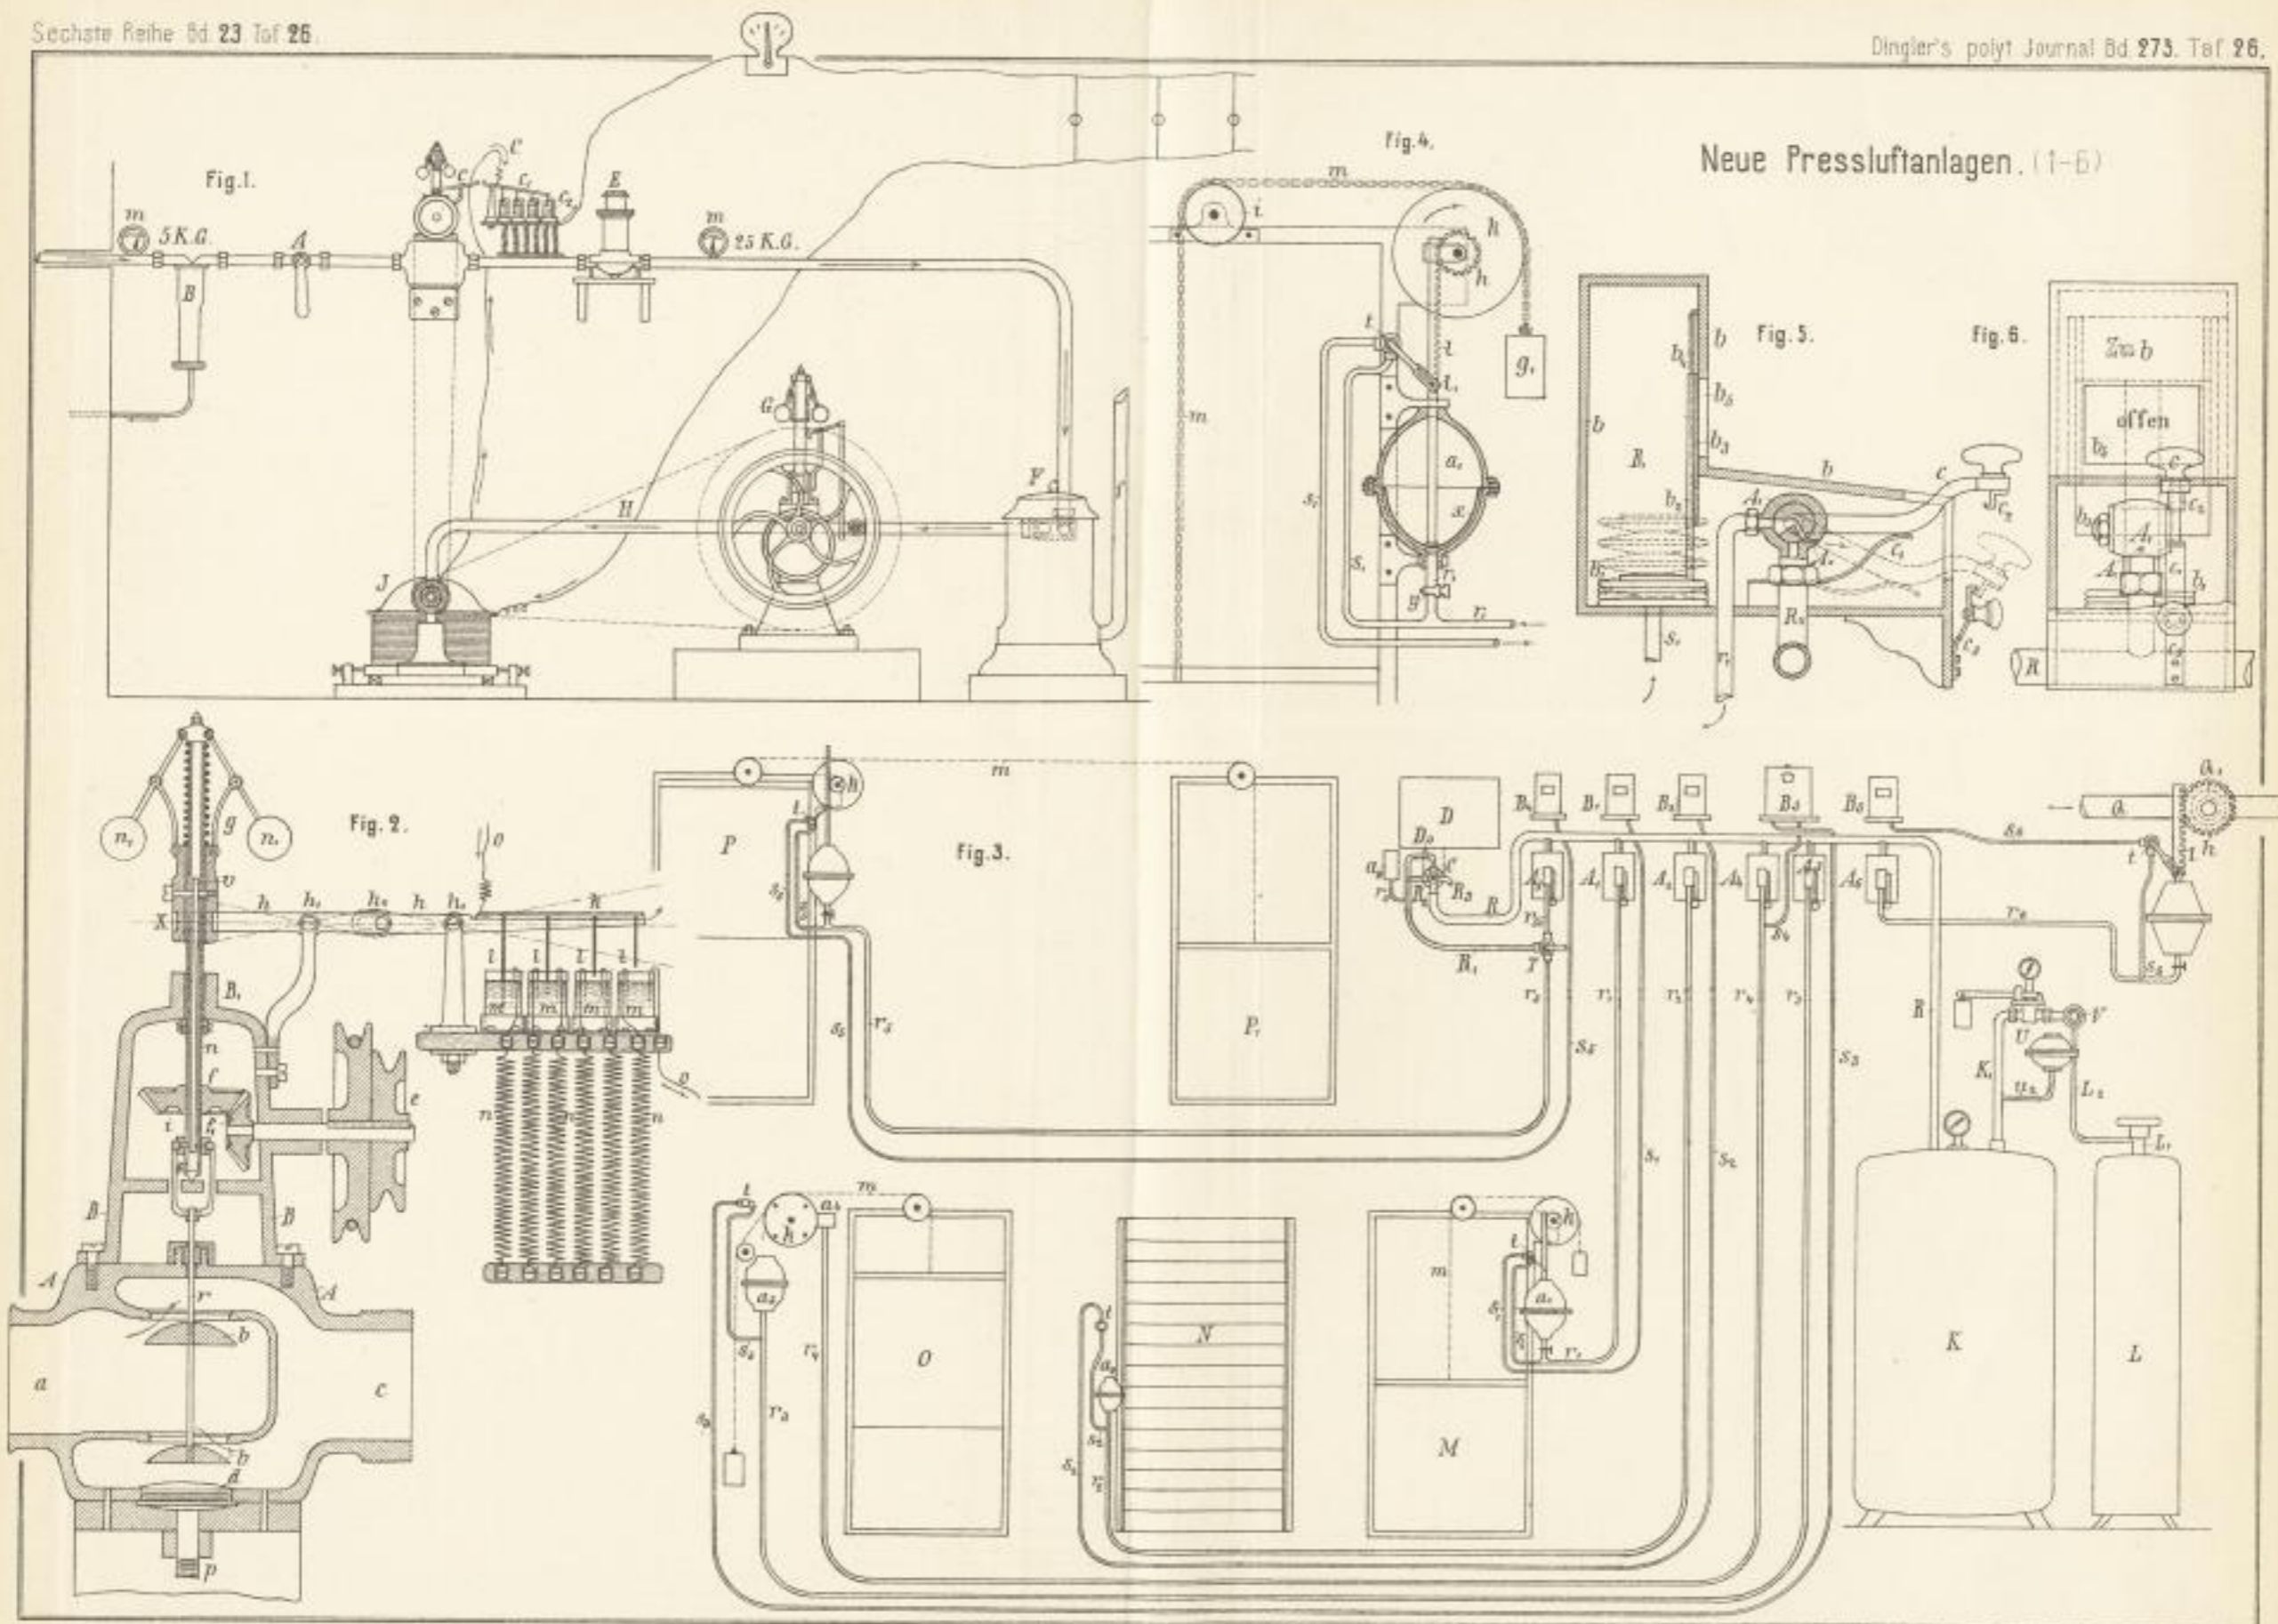

Lith. Anst. v. T. Wita, Darmstadt