


Oberer Grundriß.

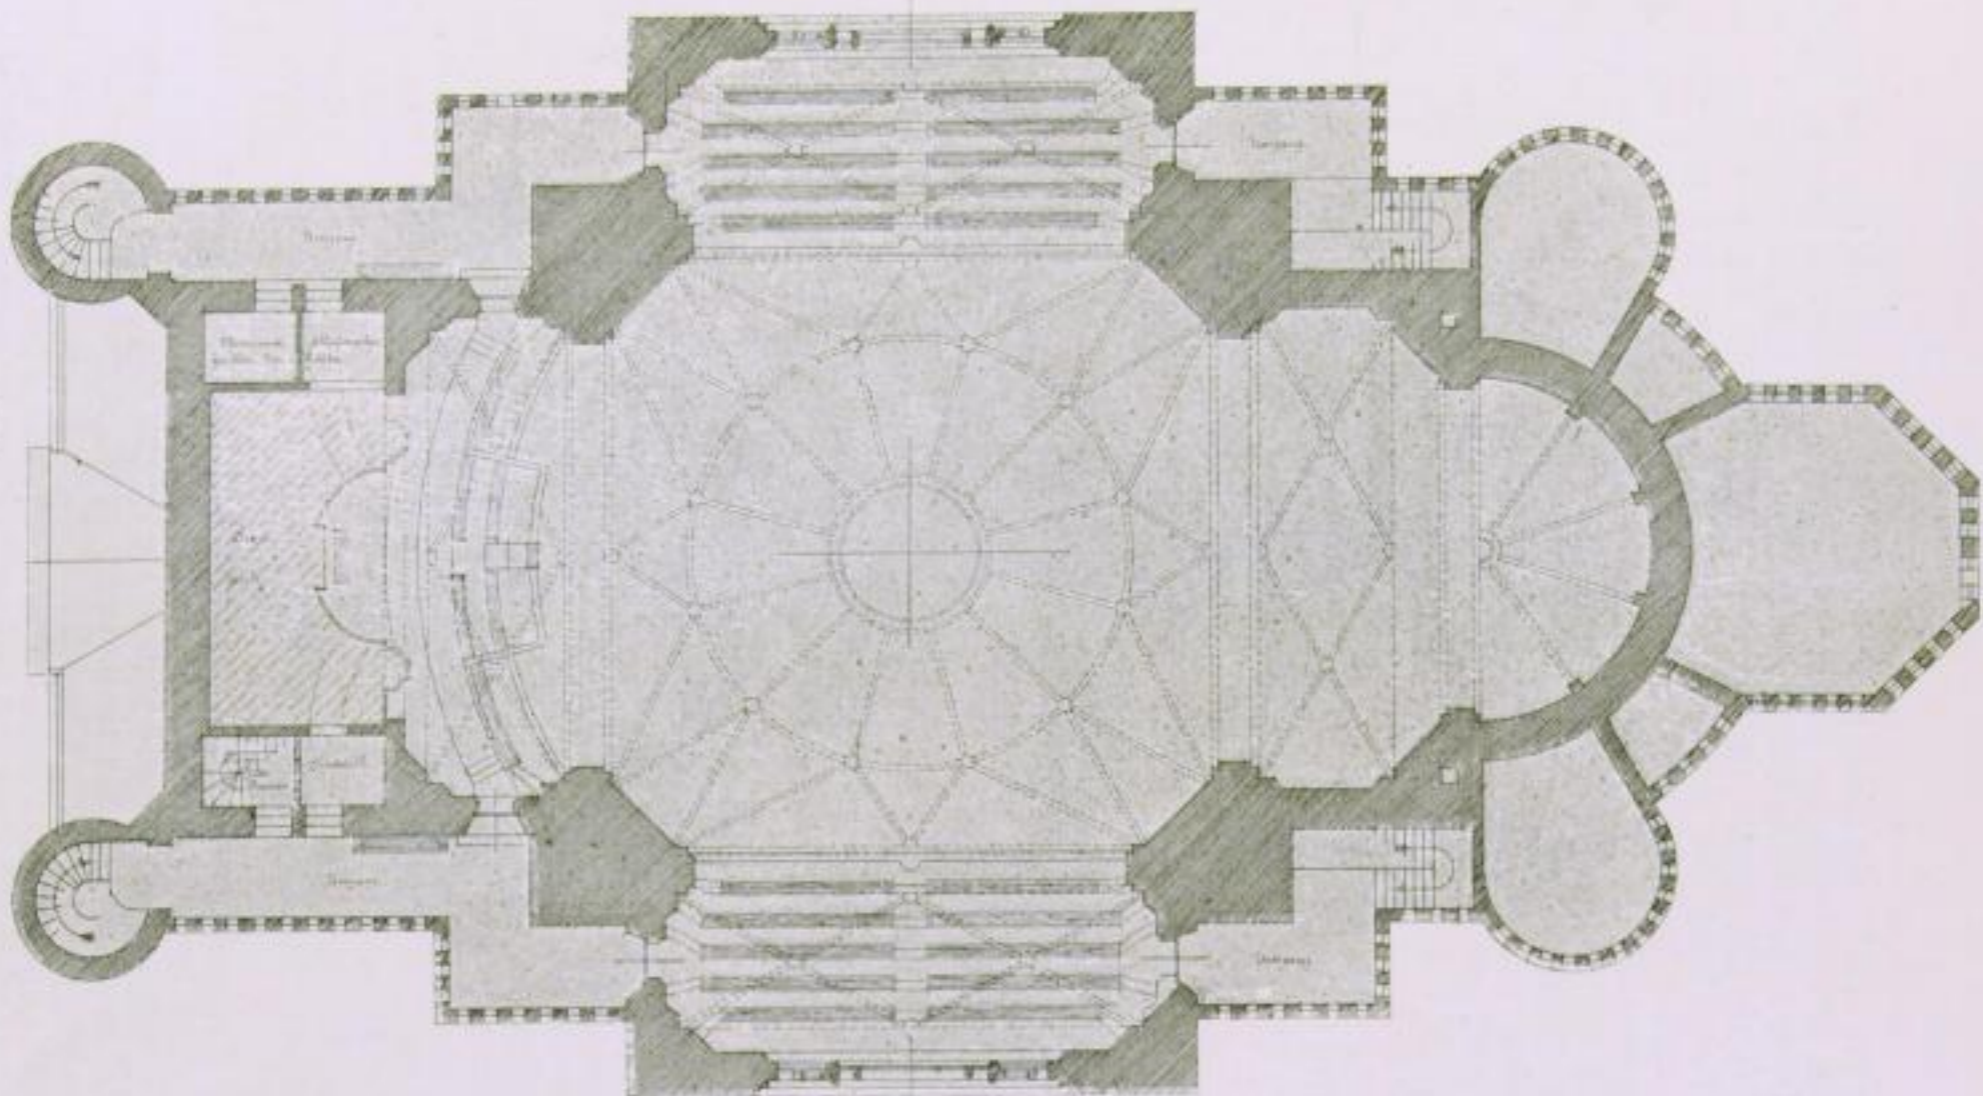

— 13 —

