

— — — C. Neubau — —
des Seminars zu Annaberg.
SagenLan.

Sageplan.


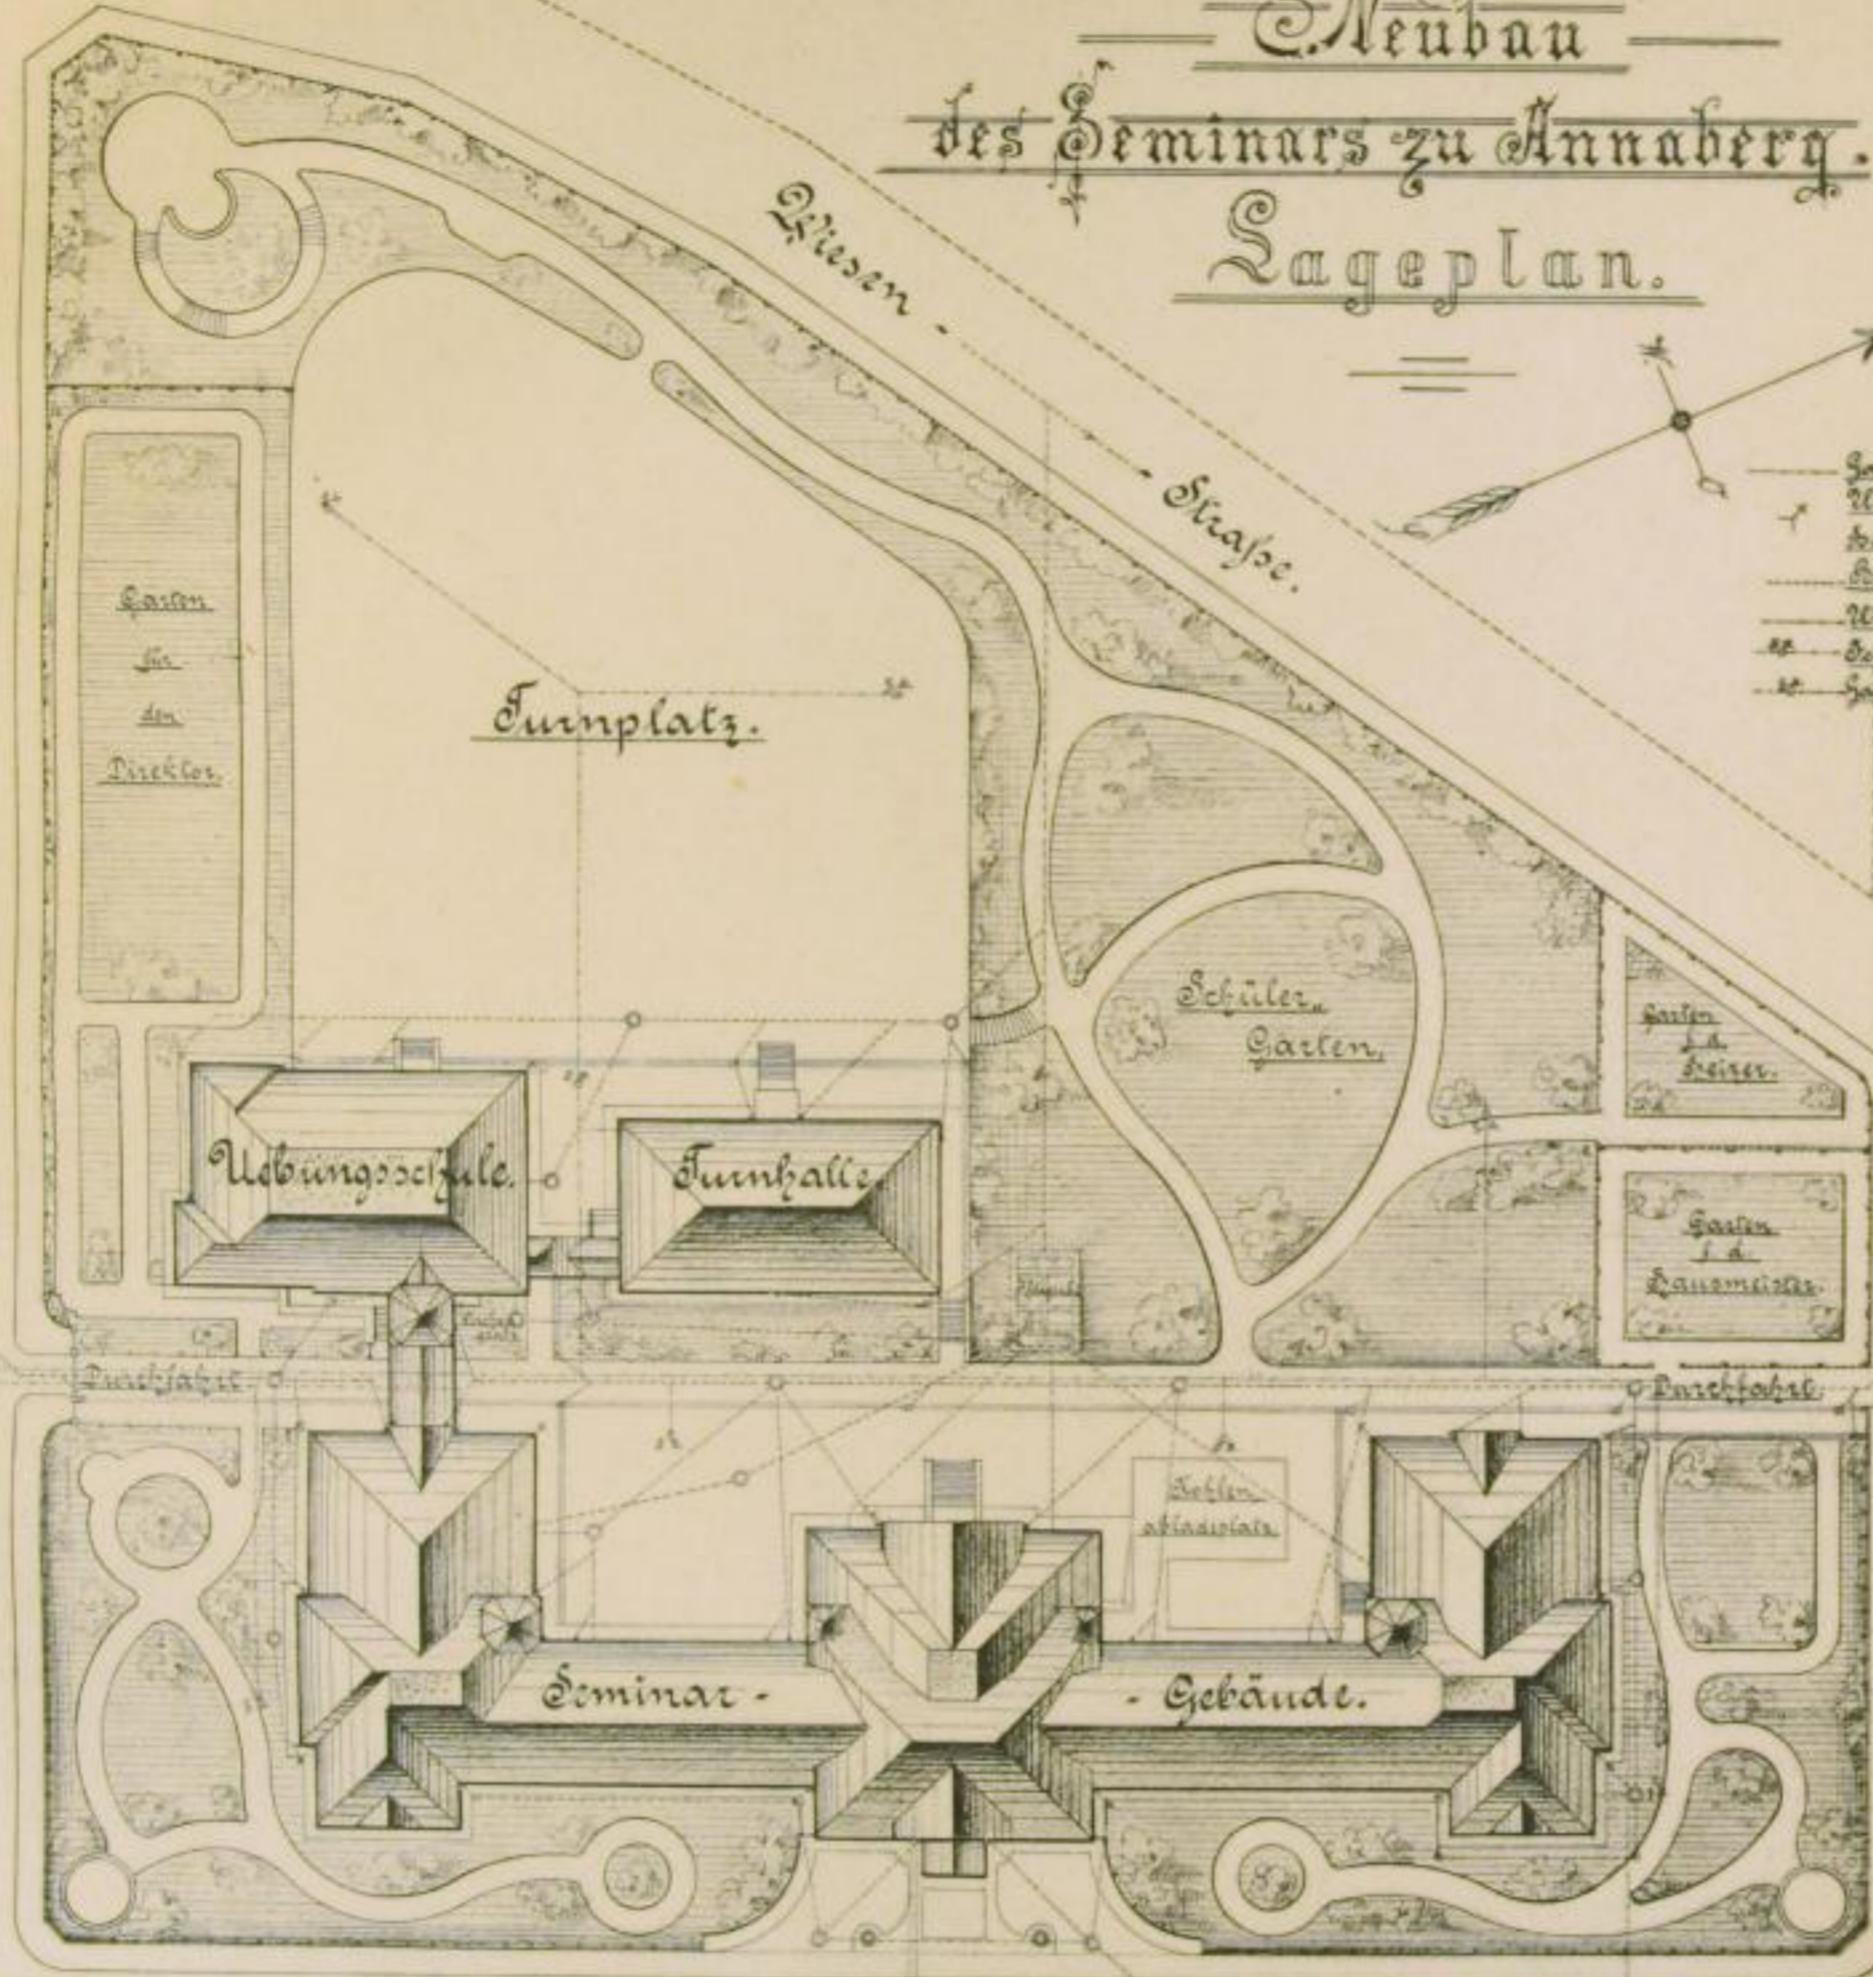


Diagram 2.

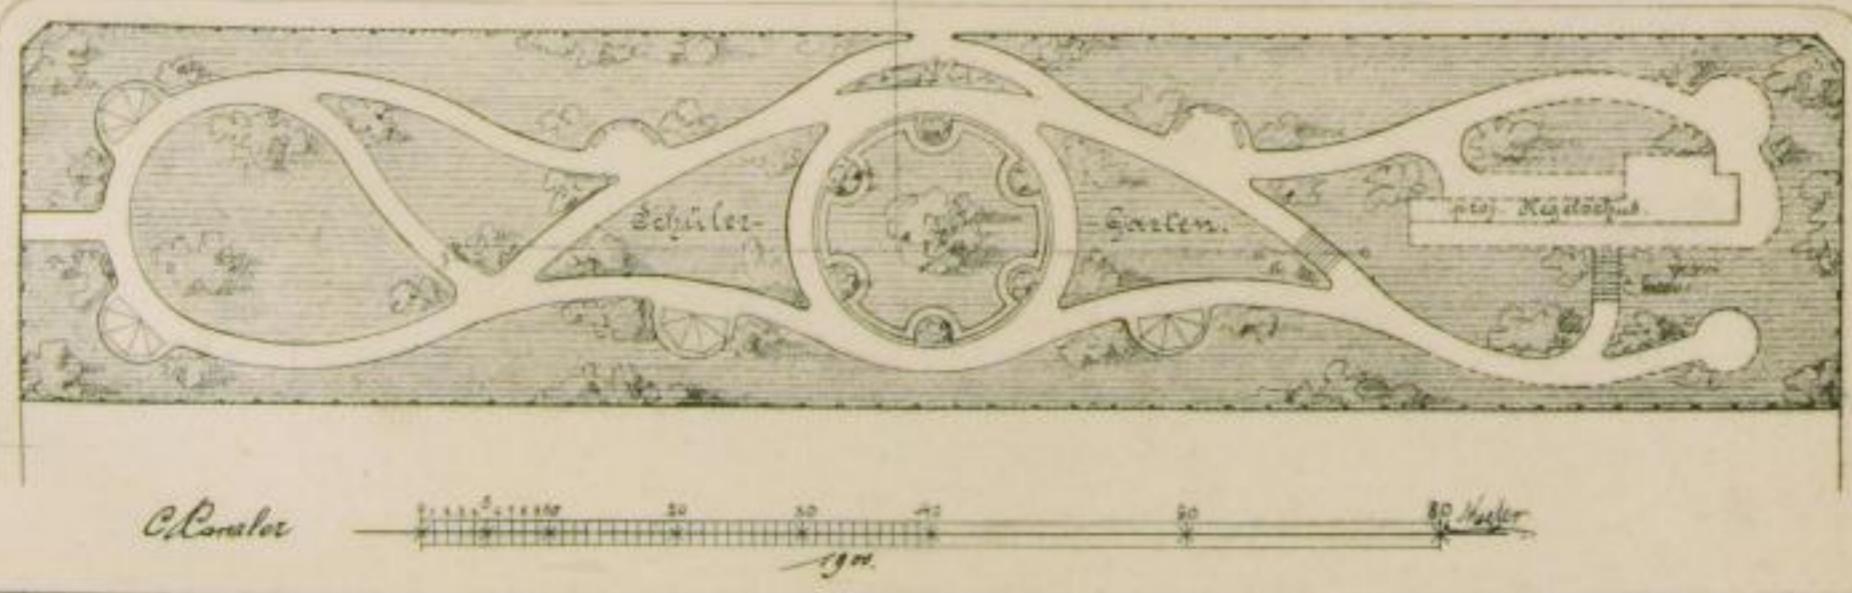

C. Canalez

80 Master

Lasker v. Paul Eustathos, 70012.